


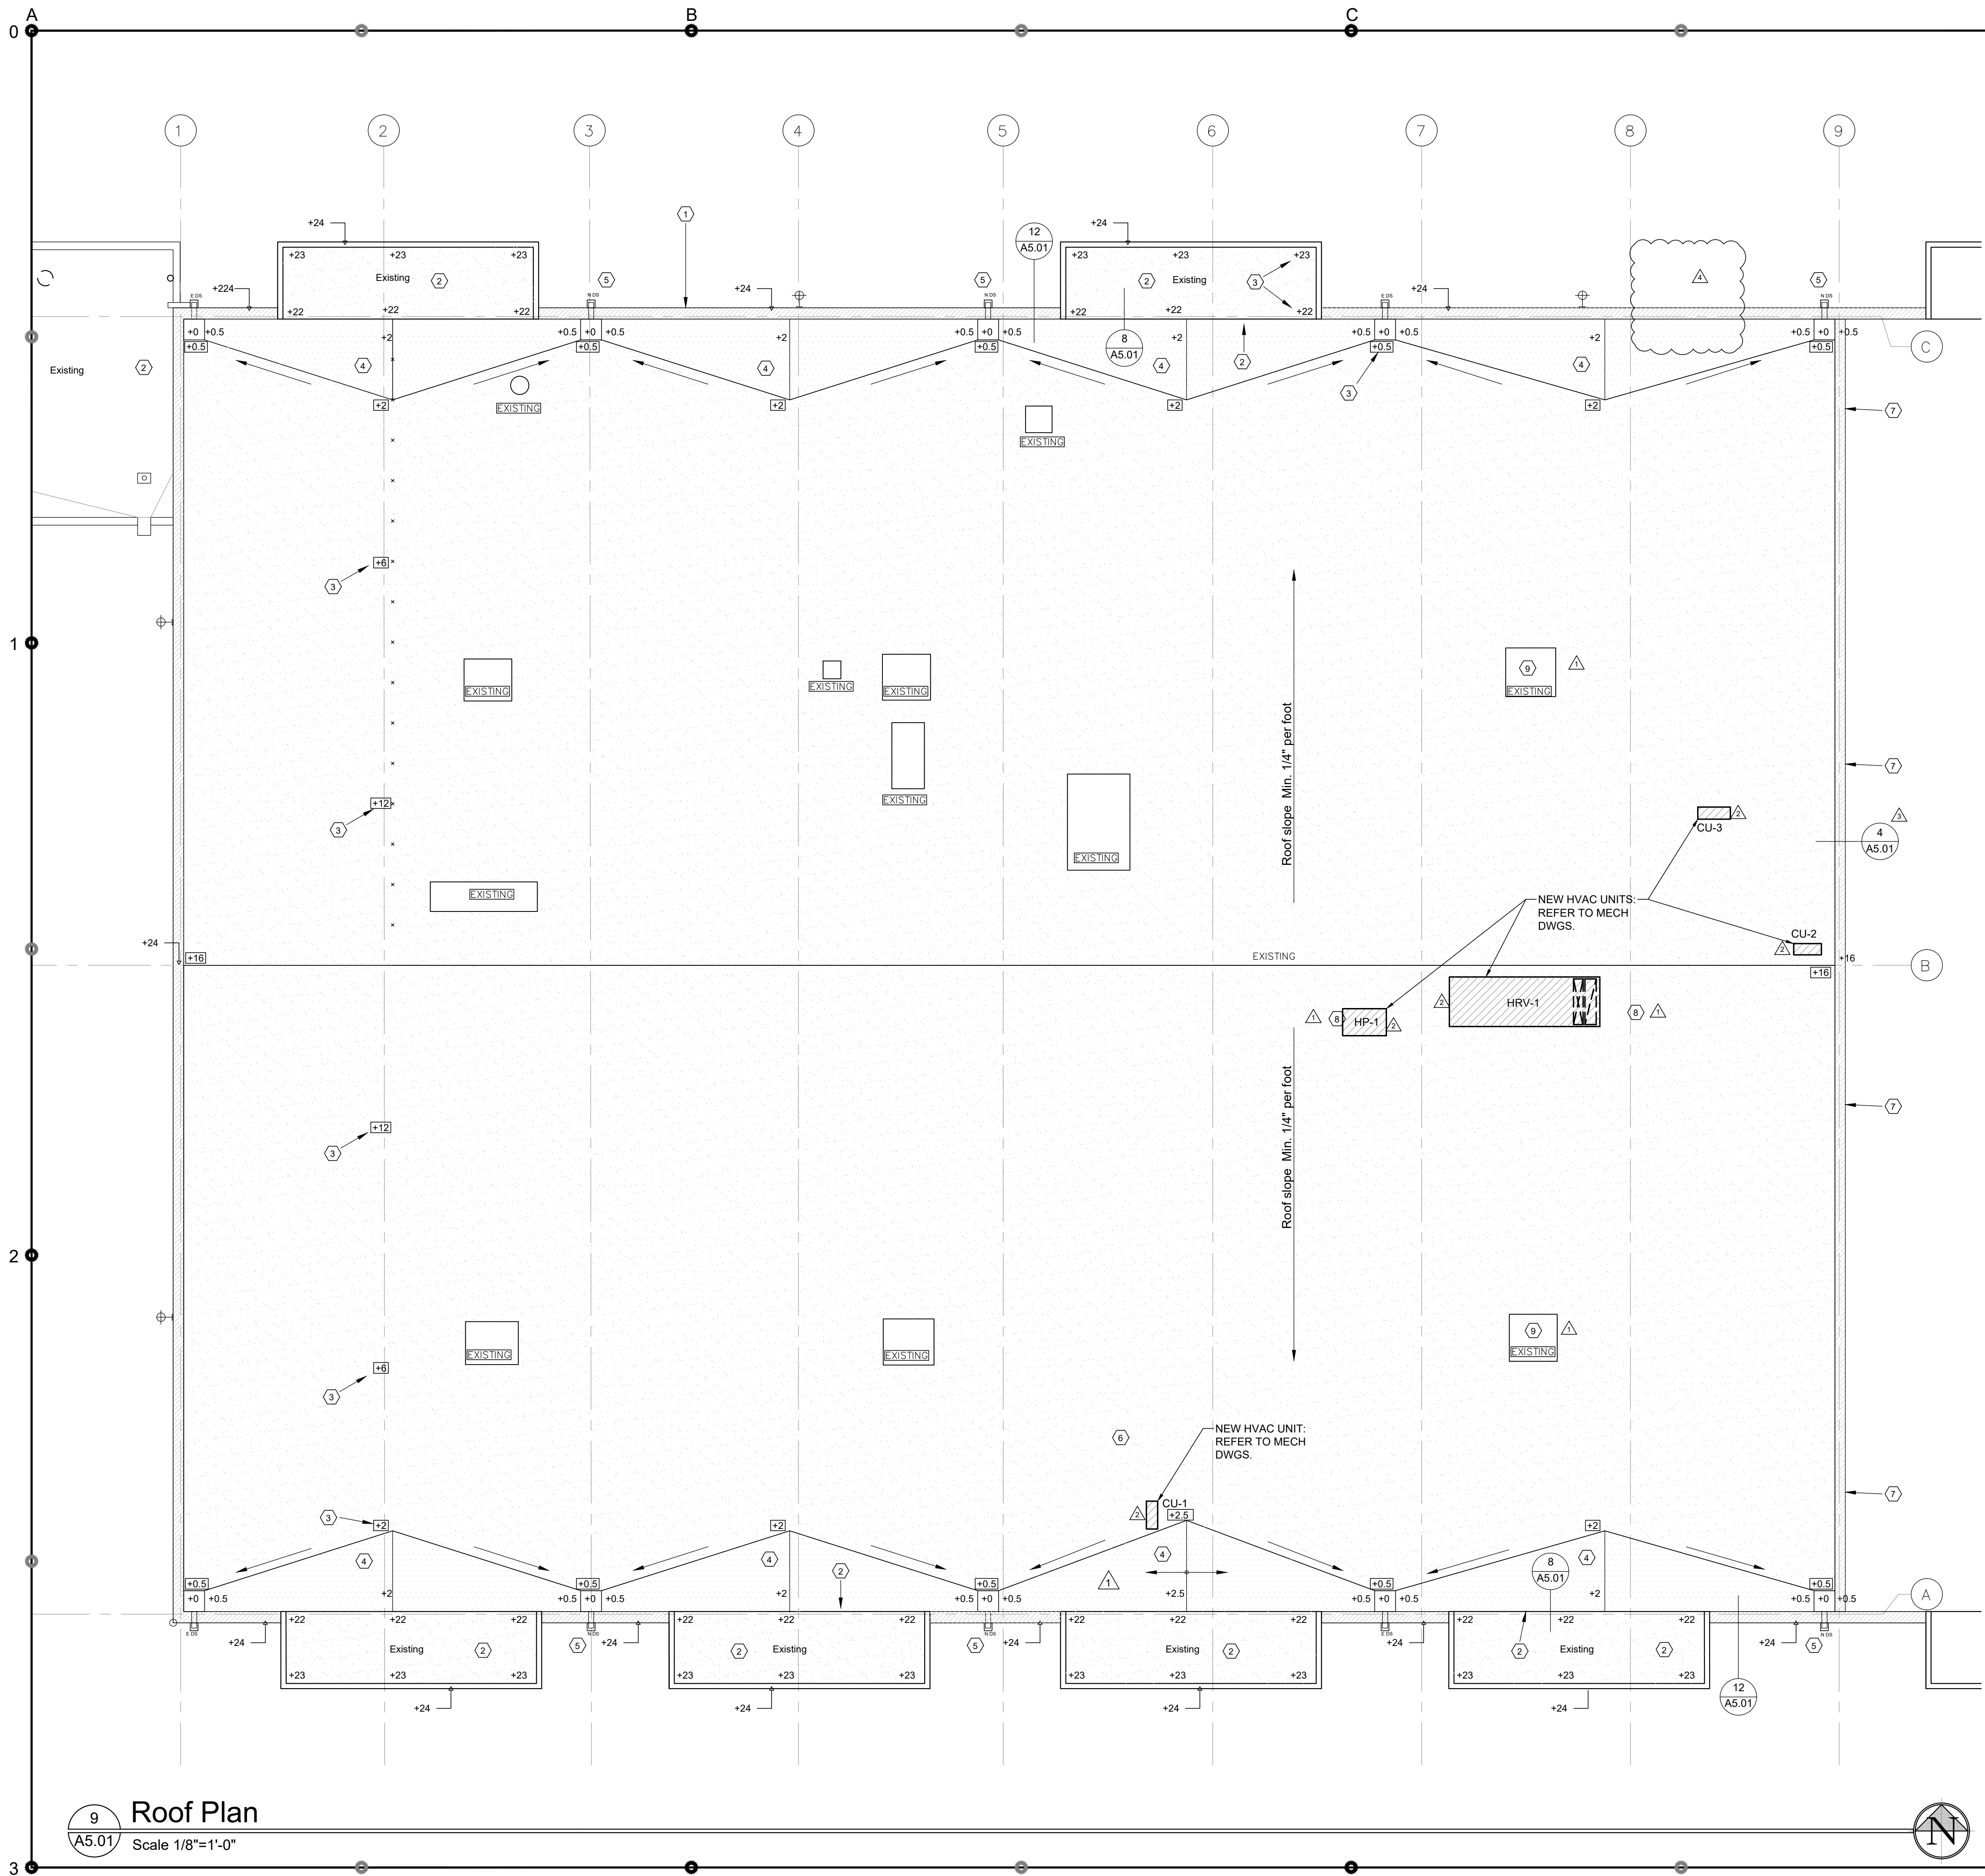

- KEY NOTES
- 1

Extend existing parapet height to match height of canopy parapet.
- 2

Existing raised canopy.
- 3

Reference elevation
- 4

Tapered insulation to direct water flow to roof drains
- 5


New roof drain and down spout
- 6

(Typical) Remove existing roof system and install new TPO roof system with tapered insulation to provide a minimum 1/4" per foot slope roof drainage.
- 7

Flush transition from new roof to existing roof
- 8


The area under the HVAC equipment inside of the equipment curb shall be insulated to a minimum of R-13 in all locations where there are not roof openings for ductwork. The annular space between the roof opening and the ductwork shall be sealed to maintain the building air barrier.
- 9

Insulate abandoned skylight cavities to w/ fiberglass batt insulation, R-49 MIN. Cover w/ TPO roofing / flashing/counterflashing.Cover openings with continuous air barrier.

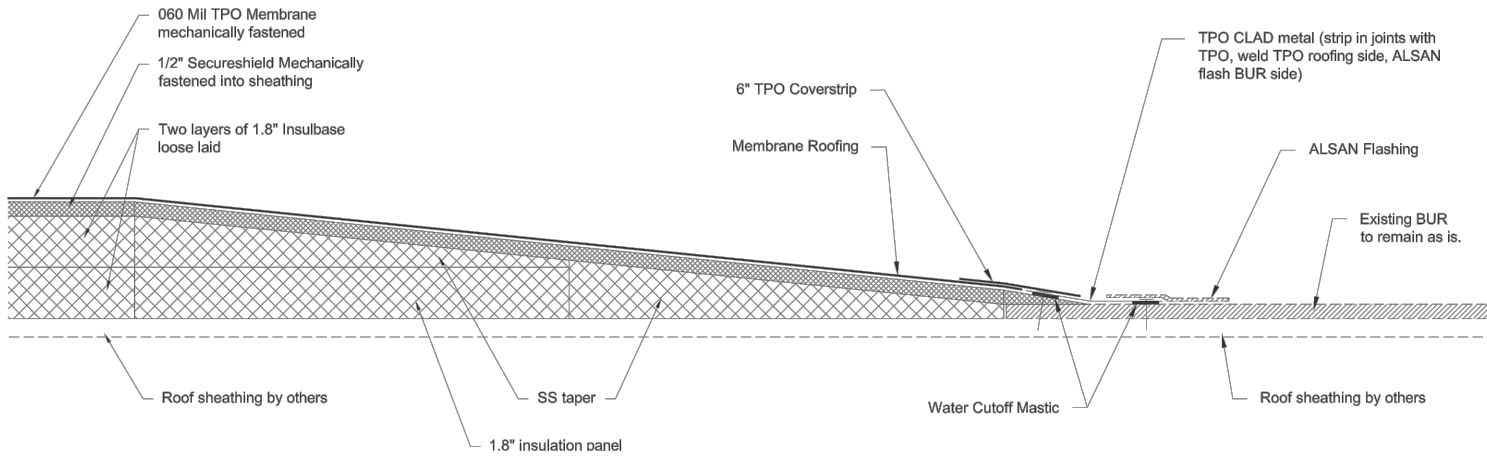


4 Parapet detail

A5.01 No scale

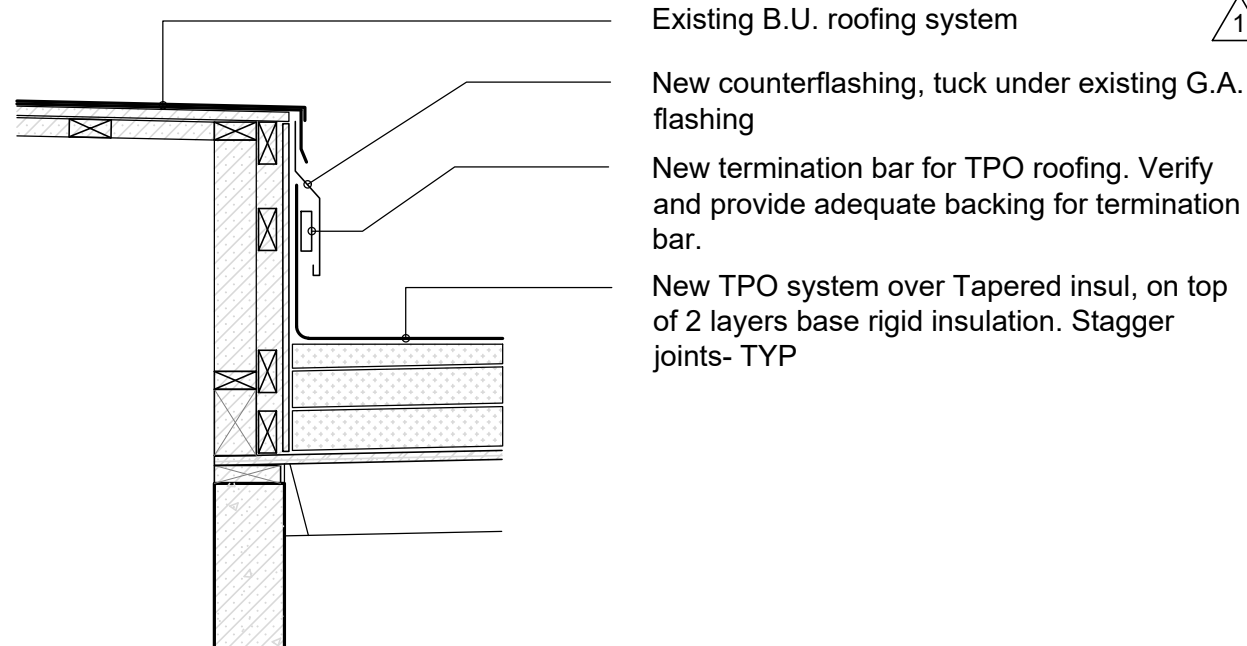

8 Parapet detail

A5.01 Scale 3/4"=1'-0"

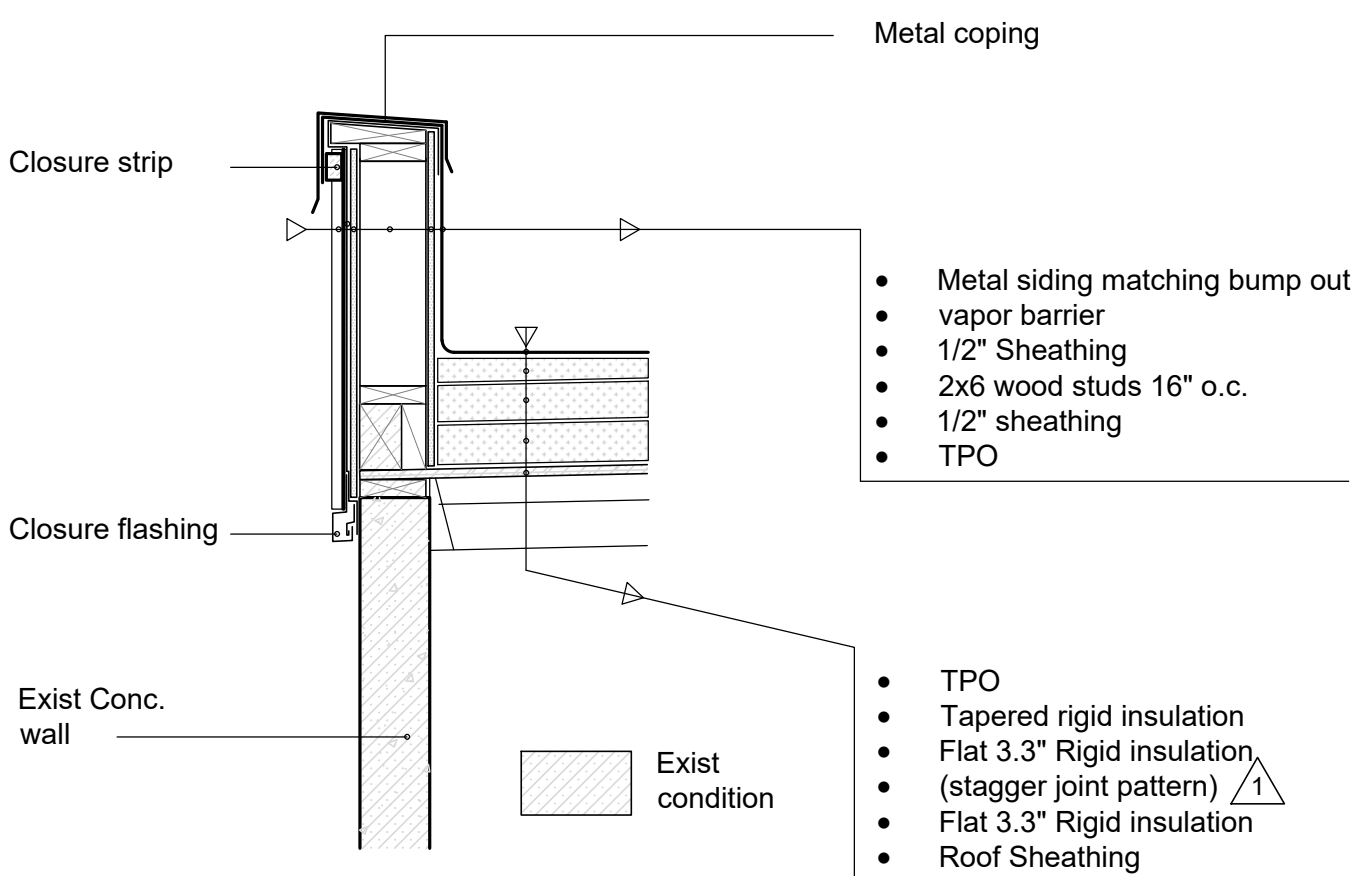

12 Parapet detail

A5.01 Scale 3/4"=1'-0"

9 Roof Plan

A5.01 Scale 1/8"=1'-0"

REGISTERED  
PROJECT  
MULTI-USE  
STATE OF WASHINGTON

LEEKA Architecture and Planning  
Creating Positive Impressions in the Built Environment  
503.644.4222  
info@leeka.com  
www.leeka.com

Tenant Improvement  
Educational Service District 112  
Mental Health Facility Phase II  
2400 NE 68th Ave. Vancouver, WA.

Revised:  
DATE: Aug. 10, 2023  
APPLICANT EDITS  
DATE: Aug. 17, 2023  
APPLICANT EDITS  
DATE: Sept. 22, 2023  
APPLICANT EDITS  
DATE: Oct. 03, 2023

Job No: 2246  
Date: 3-Oct-23  
File Size: 24x36  
Permit Application  
DRAWN: NYL  
CHECKED: NYL  
Sheet Title  
Roof Plan  
Sheet Number  
A5.01