



REVISED  
4:05 pm, Oct 06, 2023

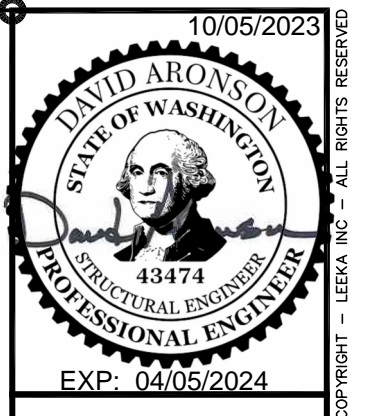

**LEEKA Architecture and Planning**  
Creating Positive Impressions in the Built Environment  
1001 SE Water Avenue, Suite 175  
Portland, Oregon 97214  
503.644.4222  
lee@leeka.com  
www.leeka.com


Tenant Improvement  
ESD112  
Mental Health Facility Phase II  
2400 NE 65th Ave. Vancouver WA.

H:\ProjectFiles\2022\23\35-00-2400 Building Remodel and TI\DRAWINGS\CADD\S2.41 - PLOTTED - 2023-10-05 1:35:09 PM

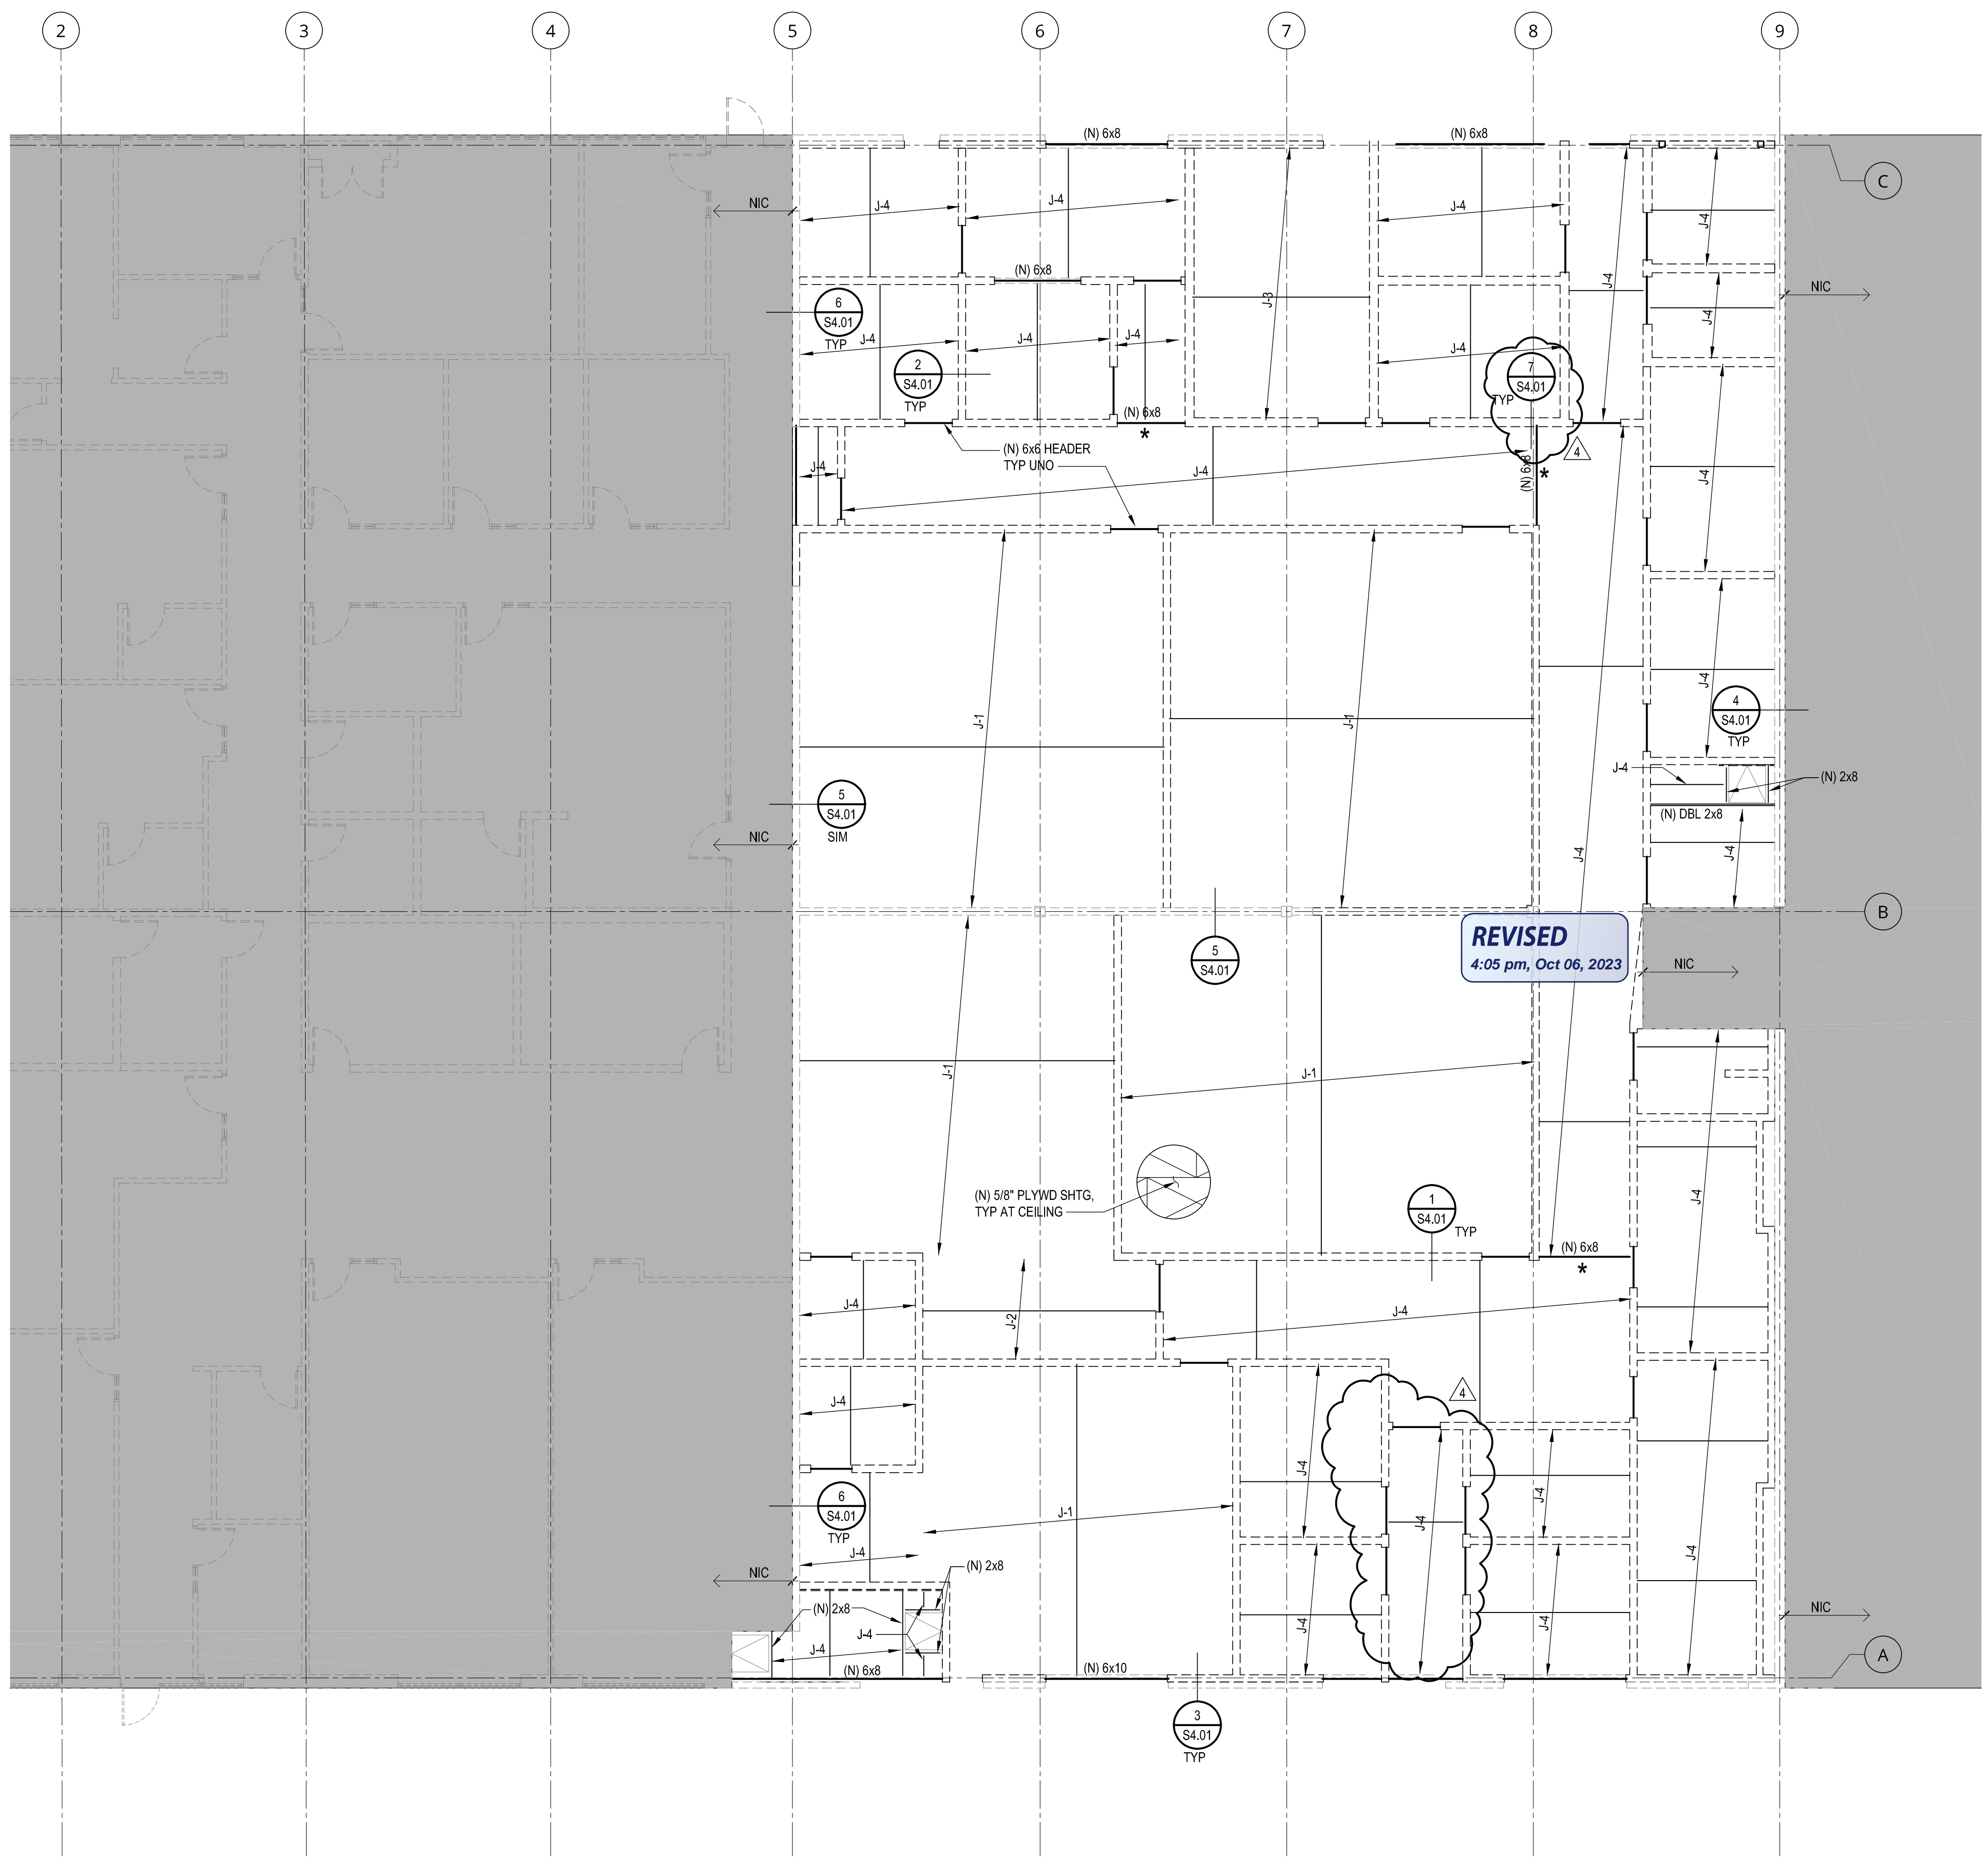

REVISED  
4:05 pm, Oct 06, 2023

CEILING JOIST SCHEDULE			
JOIST TYPE	JOIST SIZE	JOIST SPACING	JOIST HANGER TYPE
J-1	16" TJI 360	24"oc	SIMPSON ITS2.37/16
J-2	11-7/8" TJI 110	24"oc	SIMPSON ITS1.81/11.88
J-3	9-1/2" TJI 110 OR 2x10 DF-L No1	24"oc	SIMPSON ITS1.81/9.5 BA210 (MIN)
J-4	2x8 DF-L No1	24"oc	SIMPSON BA28 (MIN)

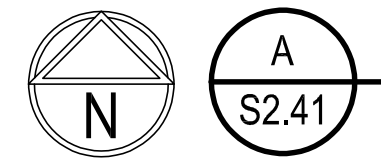

**PARTIAL CEILING FRAMING PLAN**

1/8" = 1'-0"

- NOTES**
- INDICATES JOIST SPAN DIRECTION, EXTENT AND TYPE PER SCHEDULE.
  - INDICATES FLUSH FRAMED HEADER TO BE FRAMED PER 7/8x4.01 WITH SIMPSON BA HANGERS EACH END.

Revised: DELTA 4. APPLICANT EDITS

Job No:	2246
Date:	Oct. 03, 2023
File Size:	24x36
Progress set	
DRAWN:	NYL
CHECKED:	NYL
Sheet Title	CLG FRMG PLAN
Sheet Number	<b>S2.41</b>