

FLOOR PLAN NOTES

1. REFER TO PROJECT NOTES APPLICABLE TO ALL PORTIONS OF THE WORK.
2. MAXIMUM OFFSET OF FLOOR OR LANDING ADJACENT TO DOORS IS 1/2 INCH. BEVEL CHANGES IN LEVEL GREATER THAN 1/4 INCH AT A SLOPENOT TO EXCEED 1:2 IN ACCORDANCE WITH ADA/ANSI 303.2 AND 303.3.
3. VERIFY EXISTING ABANDONED CORE DRILL LOCATIONS AND FILL AS REQUIRED WITH MATERIAL TO MEET ACOUSTICAL AND FIRE RATING OF ADJACENT CONSTRUCTION. LEAVE SUCH PATCHED AREAS FLAT AND FLUSH, IN PREPARATION TO RECEIVE NEW FLOOR FINISH AS SCHEDULED.
4. LOCATE HINGE JAMBS 4" FROM FACE OF ADJACENT WALL, UNLESS NOTED OTHERWISE.
5. PROVIDE A SMOOTH SURFACE ON THE PUSH SIDE OF THE DOOR STRIKE FACE EXTENDING THE FULL WIDTH OF THE DOOR ON SURFACES WITHIN 10 INCHES OF THE FLOOR MEASURED VERTICALLY IN ACCORDANCE WITH ANSI 404.2.9.


FLOOR PLAN KEYNOTES

- 1 CONSTRUCT NEW 12'-0" PARTITIONS AND 8'0" PARTITIONS
- 2 INSTALL NEW DOORS. SEE DOOR SCHEDULE.
- 3 CONSTRUCT NEW 12'-0" PARTITIONS, SEE PARTITION TYPE 2C
- 4 CONSTRUCT NEW 8'-0" PARTITIONS, SEE PARTITION TYPE 2B
- 5 CONSTRUCT NEW PARTITIONS, FINISH ALL EDGES AND SEAL GYPSUM WALL BOARD TO EXISTING PARTITIONS AT DOOR AND WINDOW OPENINGS

FINISH SCHEDULE					
ROOM NO.	ROOM NAME	FLOOR FINISH	BASE FINISH	WALL FINISH	
				TYPICAL	CEILING FINISH
147A	FILING ROOM	EXISTING	RB-1	P-1	ACT-1
147B	SECURITY HALLWAY	EXISTING	RB-1	P-1	ACT-1
147C	CONFERENCE ROOM	EXISTING	RB-1	P-1	ACT-1
147D	OFFICE	EXISTING	RB-1	P-1	ACT-1
147E	STORAGE	EXISTING	RB-1	P-1	ACT-1
147F	OFFICE	EXISTING	RB-1	P-1	ACT-1
COM. A	MASTER CONTROL	EXISTING	RB-1	P-1	ACT-1
COM. B	OFFICE	EXISTING	RB-1	P-1	ACT-1
COM. C	OFFICE	EXISTING	RB-1	P-1	ACT-1
COM. D	OFFICE	EXISTING	RB-1	P-1	ACT-1
COM. E	OFFICE	EXISTING	RB-1	P-1	ACT-1

FINISH LEGEND

- P-1 PAINT MAIN
 Manufacturer: Benjamin Moore
 Finish: Eggshell
 Color: CC-10 Ultra White
- RB-1 4" Continuous Cove Rubber Wall Base
 Manufacturer: Fibox
 Color: WF-014 Medium Gray
- CPT-1 Carpet To Match Existing Main Office Carpet
- ACT-1 Layin Ceiling
 Manufacturer: Armstrong
 Series: Fine Fissured Second Lock
 Size: 24x28
 Edge: Angled, Tegalur Edgw 9/16"

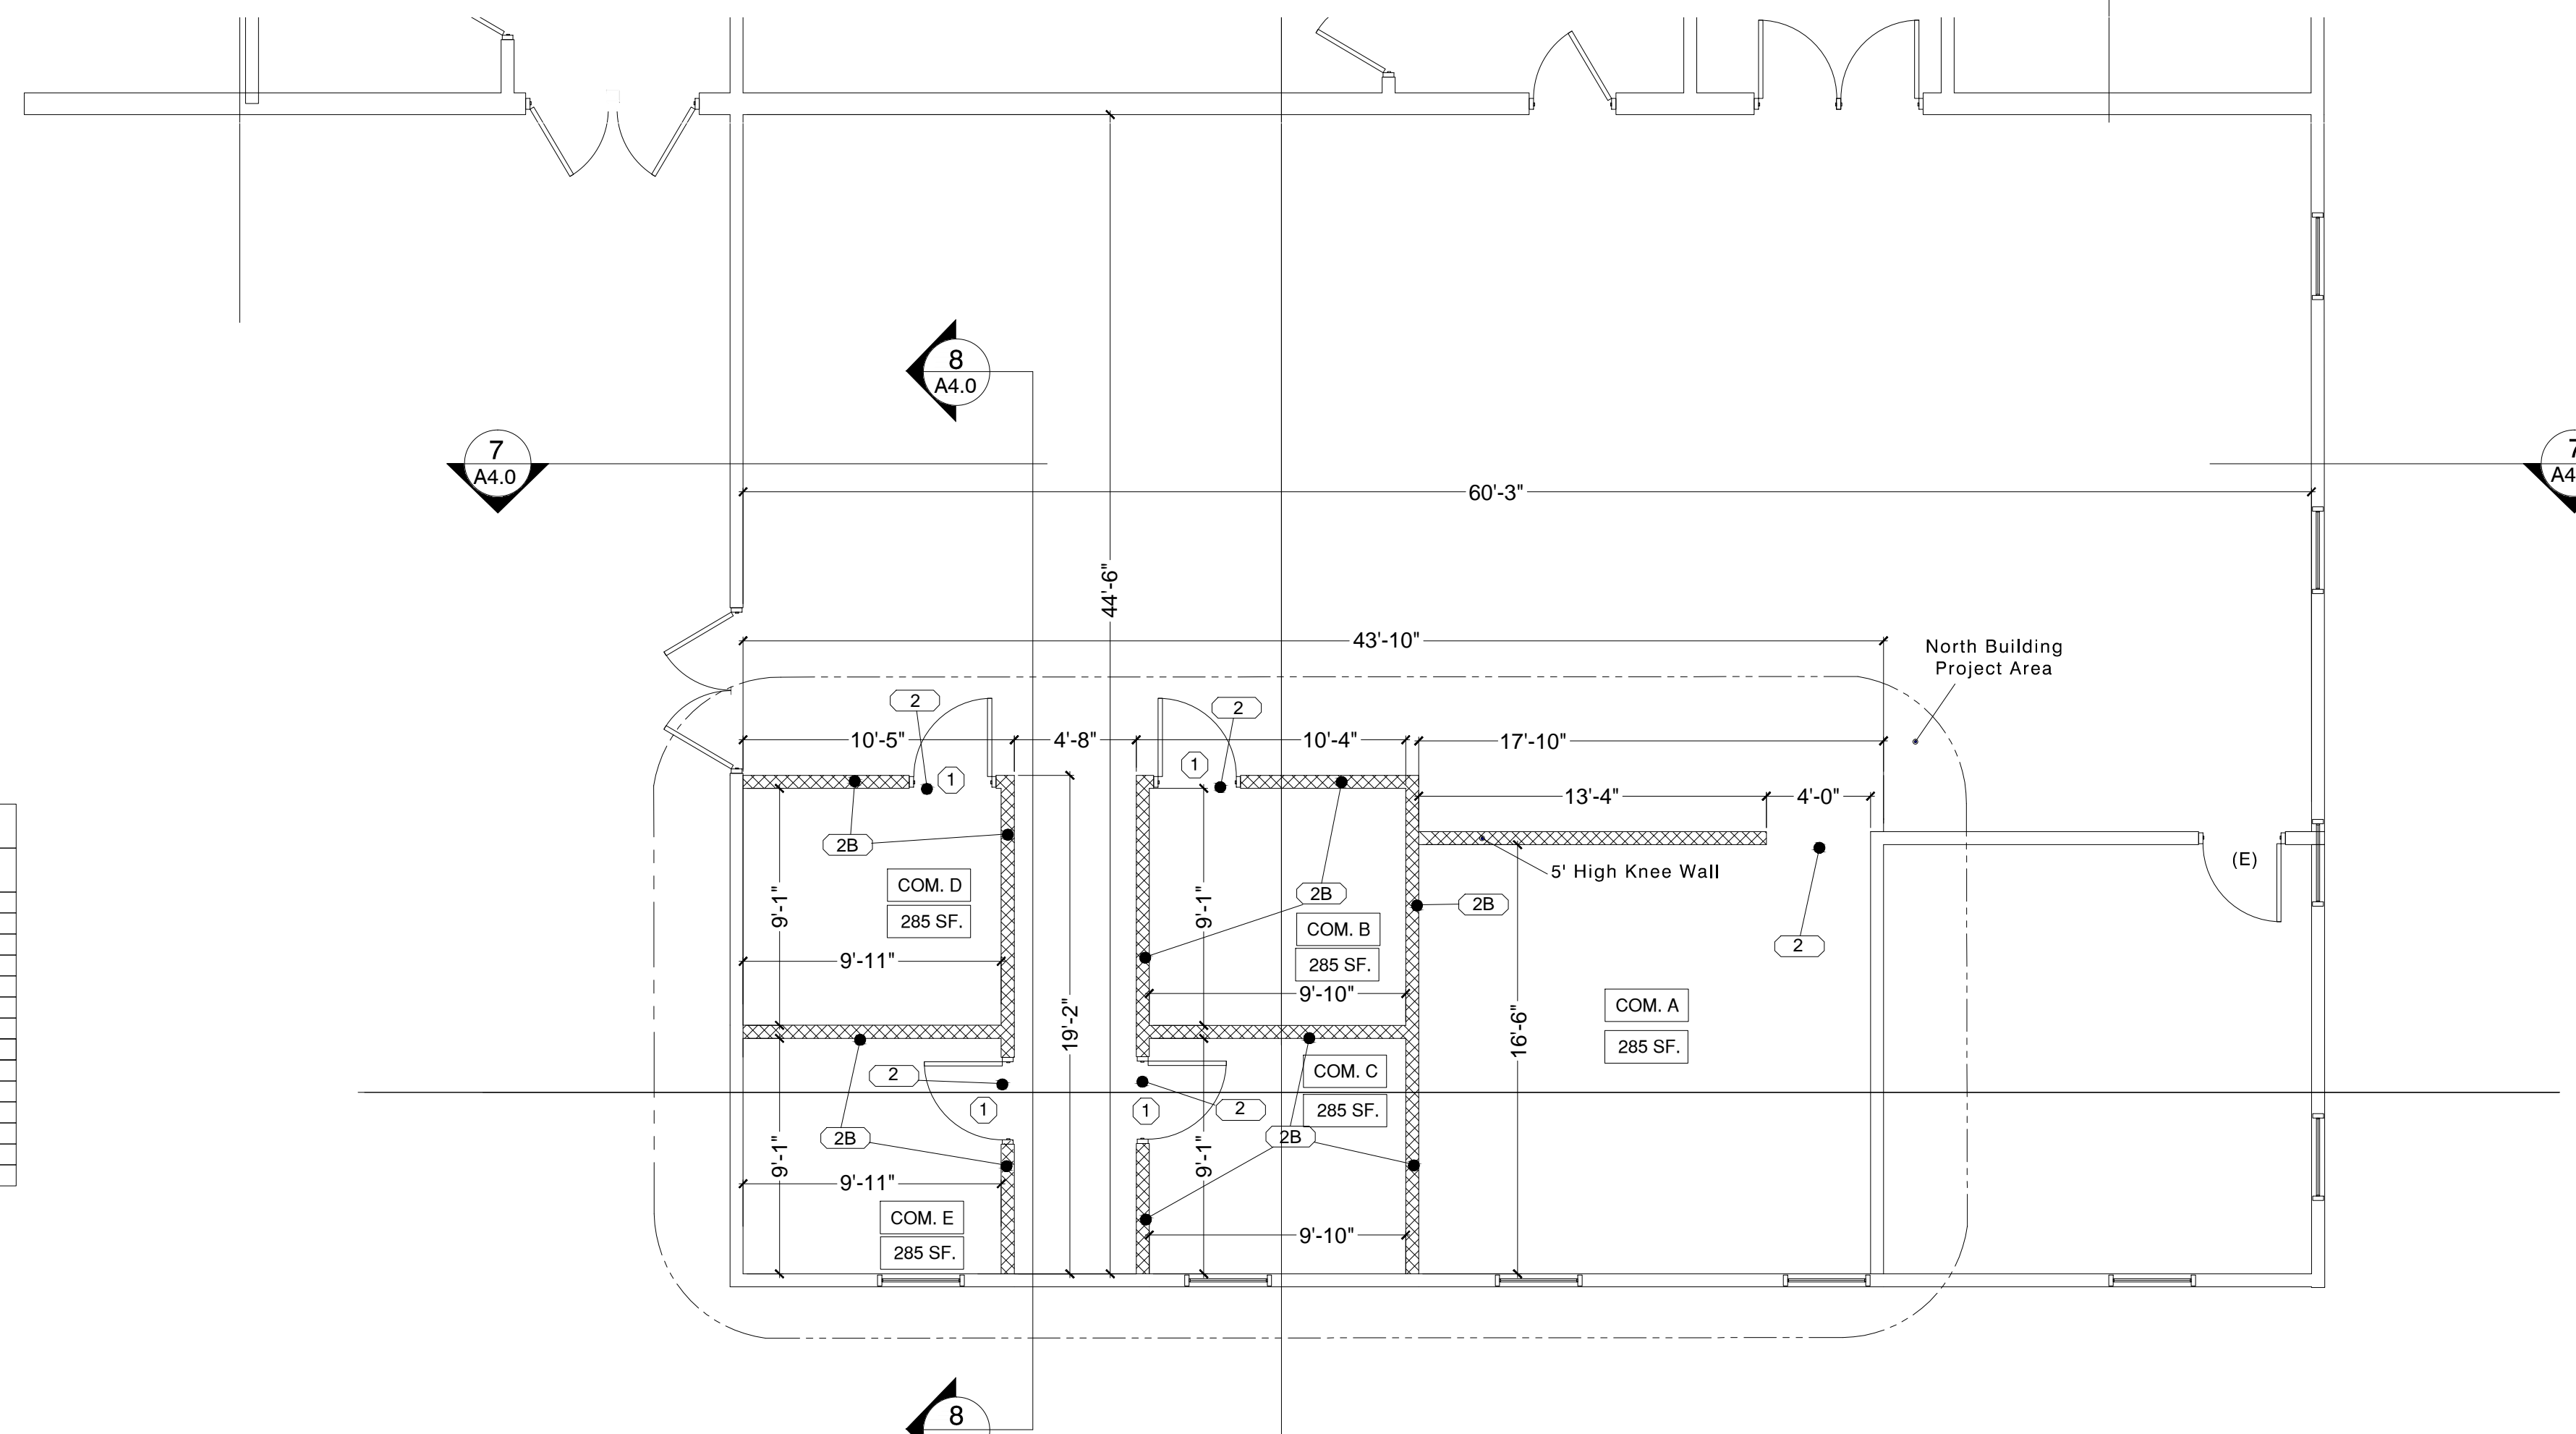

Floor Plan - South Portion Communications Room

scale: 3/16" = 1'-0"

DATE	DESCRIPTION

12.06.21
 PM: Jeffrey Grimes