



INTERIOR ELEVATION GENERAL NOTES:

- SEE DOOR SCHEDULE FOR DOOR TYPES, DIMENSIONS, GLAZING TYPES, AND TYPICAL DETAIL CALL-OUTS
- 2. SEE ROOM FINISH SCHEDULE FOR ADDITIONAL INFORMATION.

West Elevation View -New Conference Room
scale: 1/4"= 1'=0"

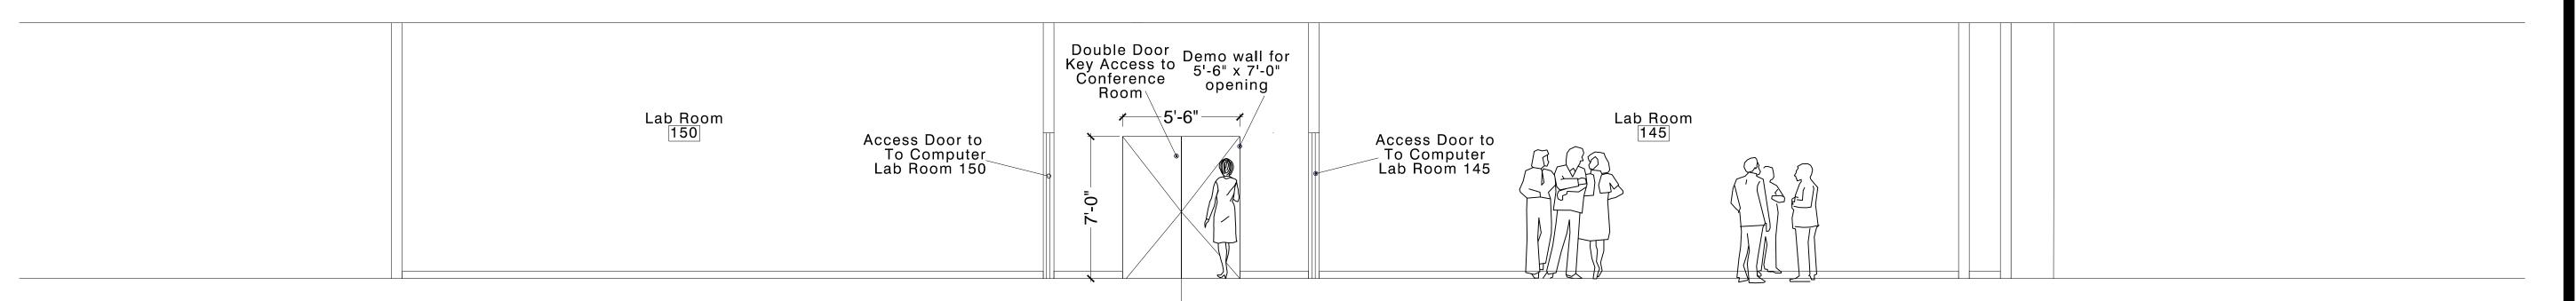

6 East Elevation View Hallway Access
scale: 1/4"= 1'=0"

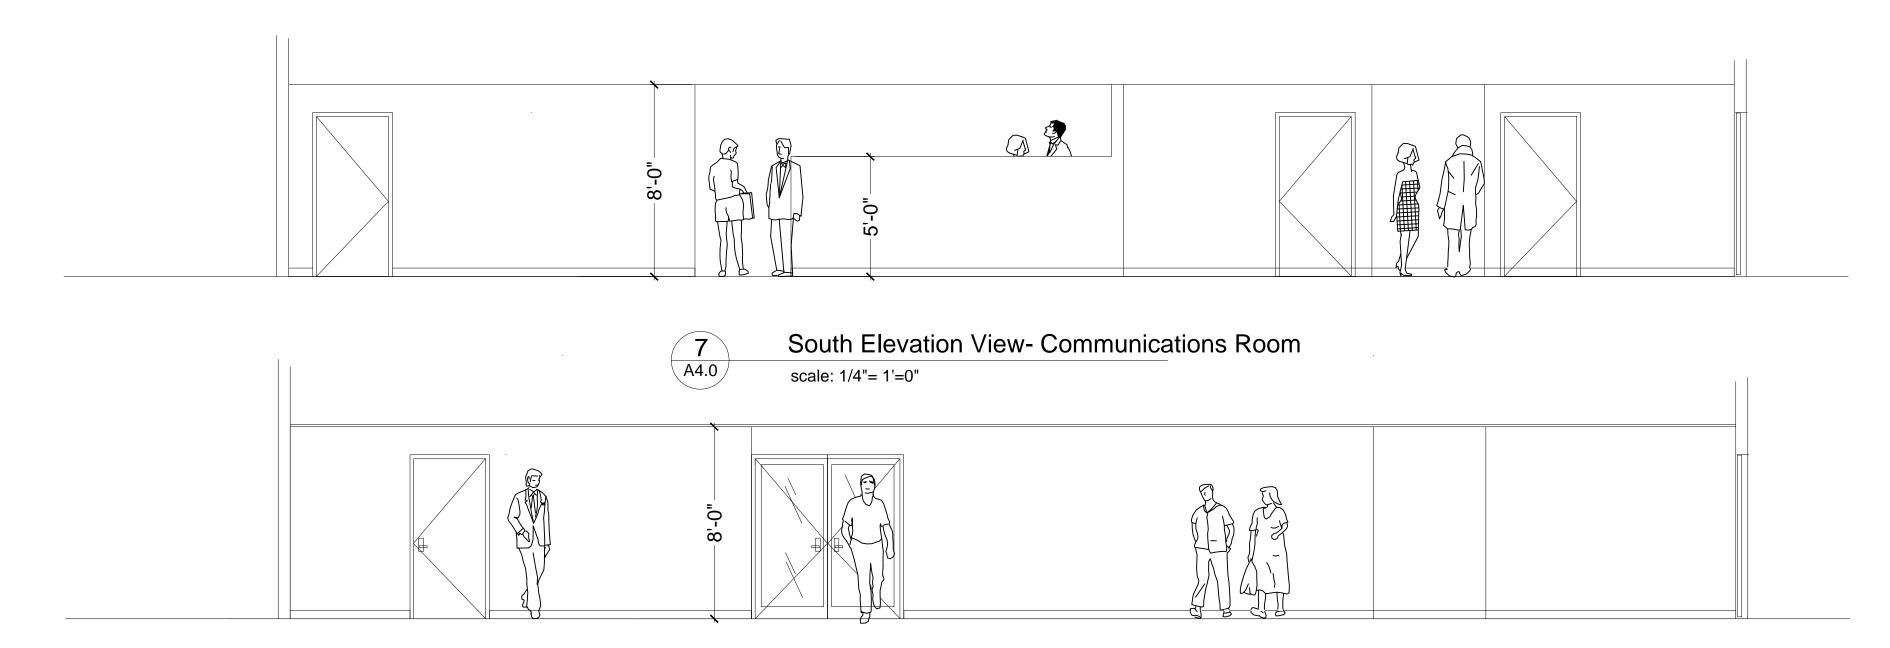

West Elevation View - Communications Room Office and Exit scale: 1/4"= 1'=0"

2500 NE 65th Ave. ESD 112 Vancouver WA 98661

Zebrador Productions Inc. 2903 NW 114 th Street Vancouver WA 98685 504-490-3527

JOB# ESD 112 Racks -102121

DATE DESCRIPTION

12.06.21 PM:Jeffery Grimes

A8.0