




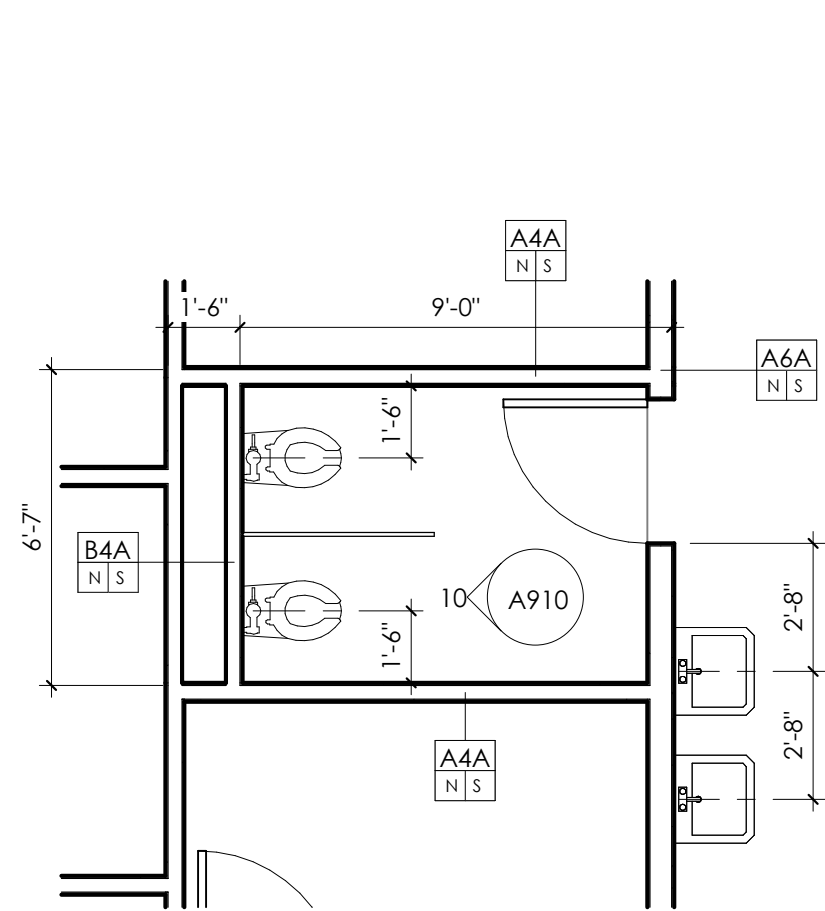

3/ ENLARGED KIDS RESTROOM #121
scale: 1/4" = 1'-0"

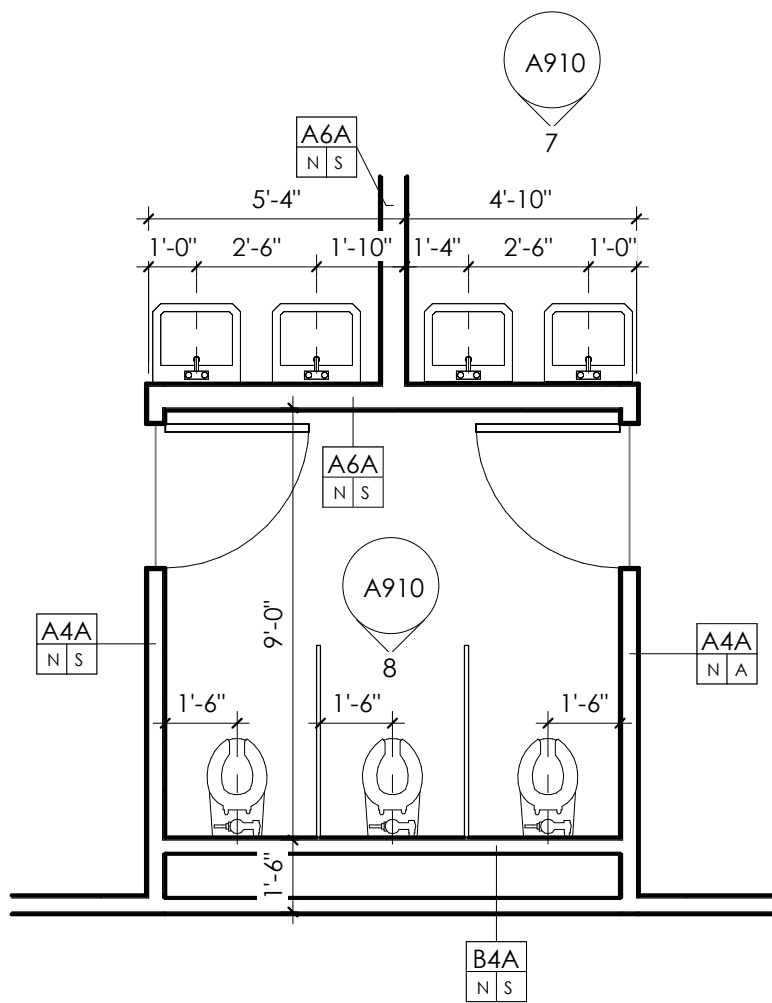

2/ ENLARGED KIDS RESTROOM #115 & #126
scale: 1/4" = 1'-0"

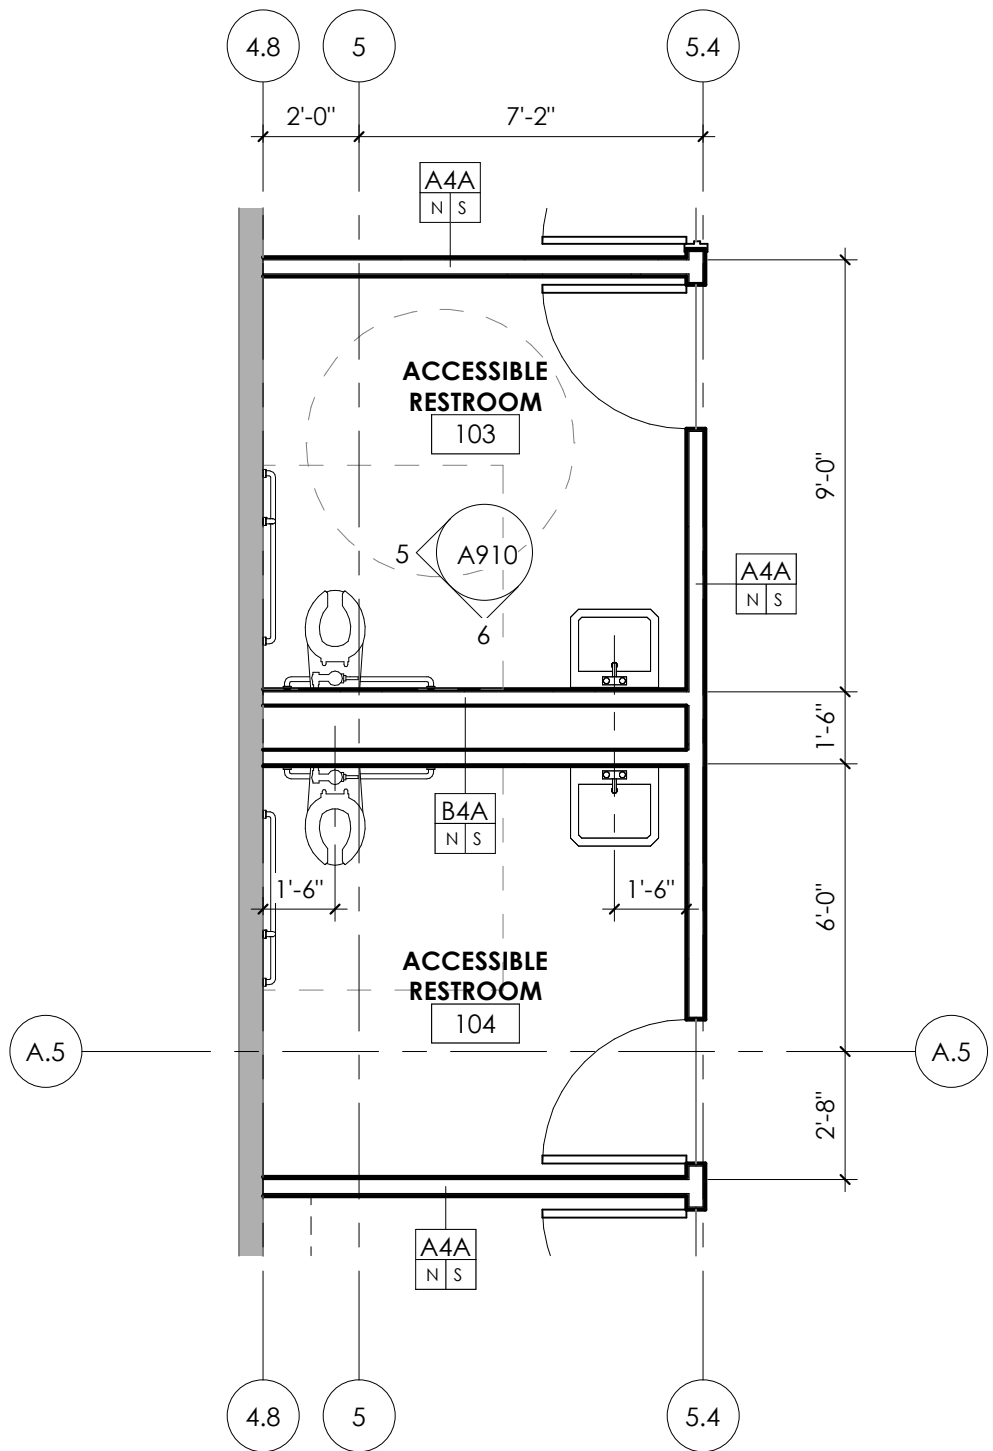


1/ ACCESSIBLE RESTROOM PLAN
scale: 1/4" = 1'-0"


KITCHEN EQUIPMENT

NOTE:
OWNER SHALL FURNISH AND INSTALL THE FOLLOWING KITCHEN EQUIPMENT (RANGE, DISHWASHER, REFRIGERATORS, FREEZER, WORKSTATIONS, SINK STATION, COUNTERS, AND WARMING/PROOFING CABINET).
CONTRACTOR SHALL FURNISH AND INSTALL EXHAUST HOODS AND RELATED FIRE SUPPRESSION SYSTEM.


XX-#	
REF-1	REFRIGERATOR AVANTCO A-23R-HC 29" REACH-IN REFRIGERATOR #178A23RHC
REF-2	REFRIGERATOR AVANTCO A-49R-HC 54" REACH-IN REFRIGERATOR #178A49RHC
FRZ-1	FREEZER AVANTCO A-49F-HC 54" REACH-IN FREEZER #178A49FHC
RNG-1	RANGE COOKING PERFORMANCE GROUP ER60-208-3 60" RANGE #351ER60SC
WO-1	WARMING OVEN AVANTCO HPI-1836DC HOLDING/PROOFING CABINET #177HPI1836DC
S-1	3-COMPARTMENT SINK REGENCY 64" THREE COMPARTMENT SINK W/ DRAINBOARDS #600S3122012X
S-2	SINGLE SINK REGENCY 49 1/2" ONE COMPARTMENT COMMERCIAL SINK #60S1232324XL
DW-1	DISHWASHER MAINSTREET EQUIPMENT HTDT SINGLE RACK HIGH-TEMP #541HTDT403
TBL-1	ISLAND WORK TABLE REGENCY 30" X 96" COMMERCIAL ISLAND WORK TABLE #600TA3096S
TBL-2	WORK TABLE W/ SHELF REGENCY 30" X 60" COMMERCIAL WORK TABLE WITH SHELVES #600WT3060KIT
TBL-3	WORK TABLE REGENCY 30" X 72" COMMERCIAL WORK TABLE #600TSB3072S
TBL-4	FILLER TABLE REGENCY 30" X 18" EQUIPMENT FILLER TABLE # 600TB3018G
TBL-5	FILLER TABLE REGENCY 30" X 24" EQUIPMENT FILLER TABLE # 600TB3024G

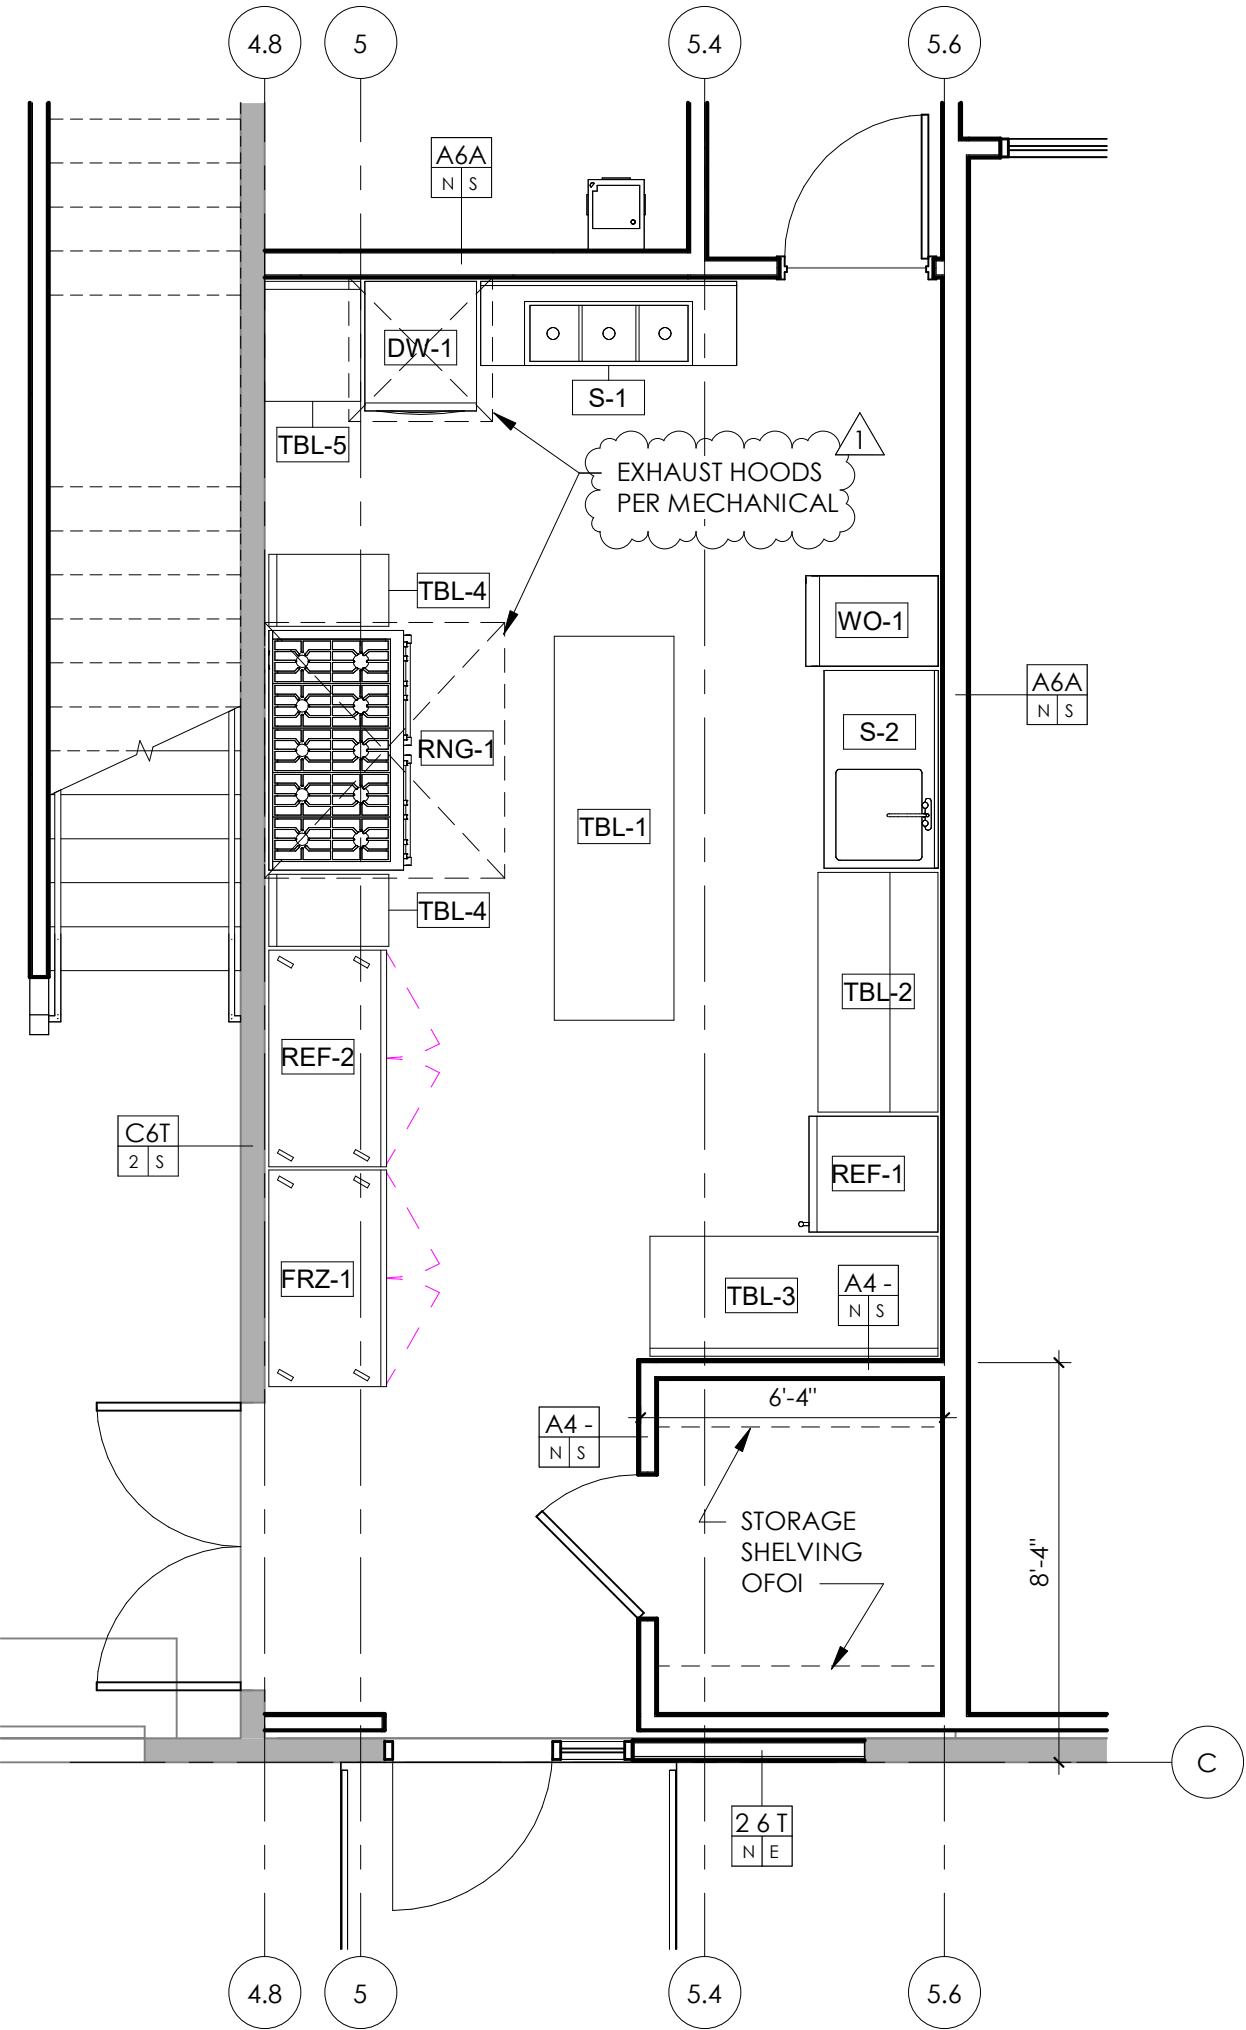

4/ ENLARGED KITCHEN PLAN
scale: 1/4" = 1'-0"

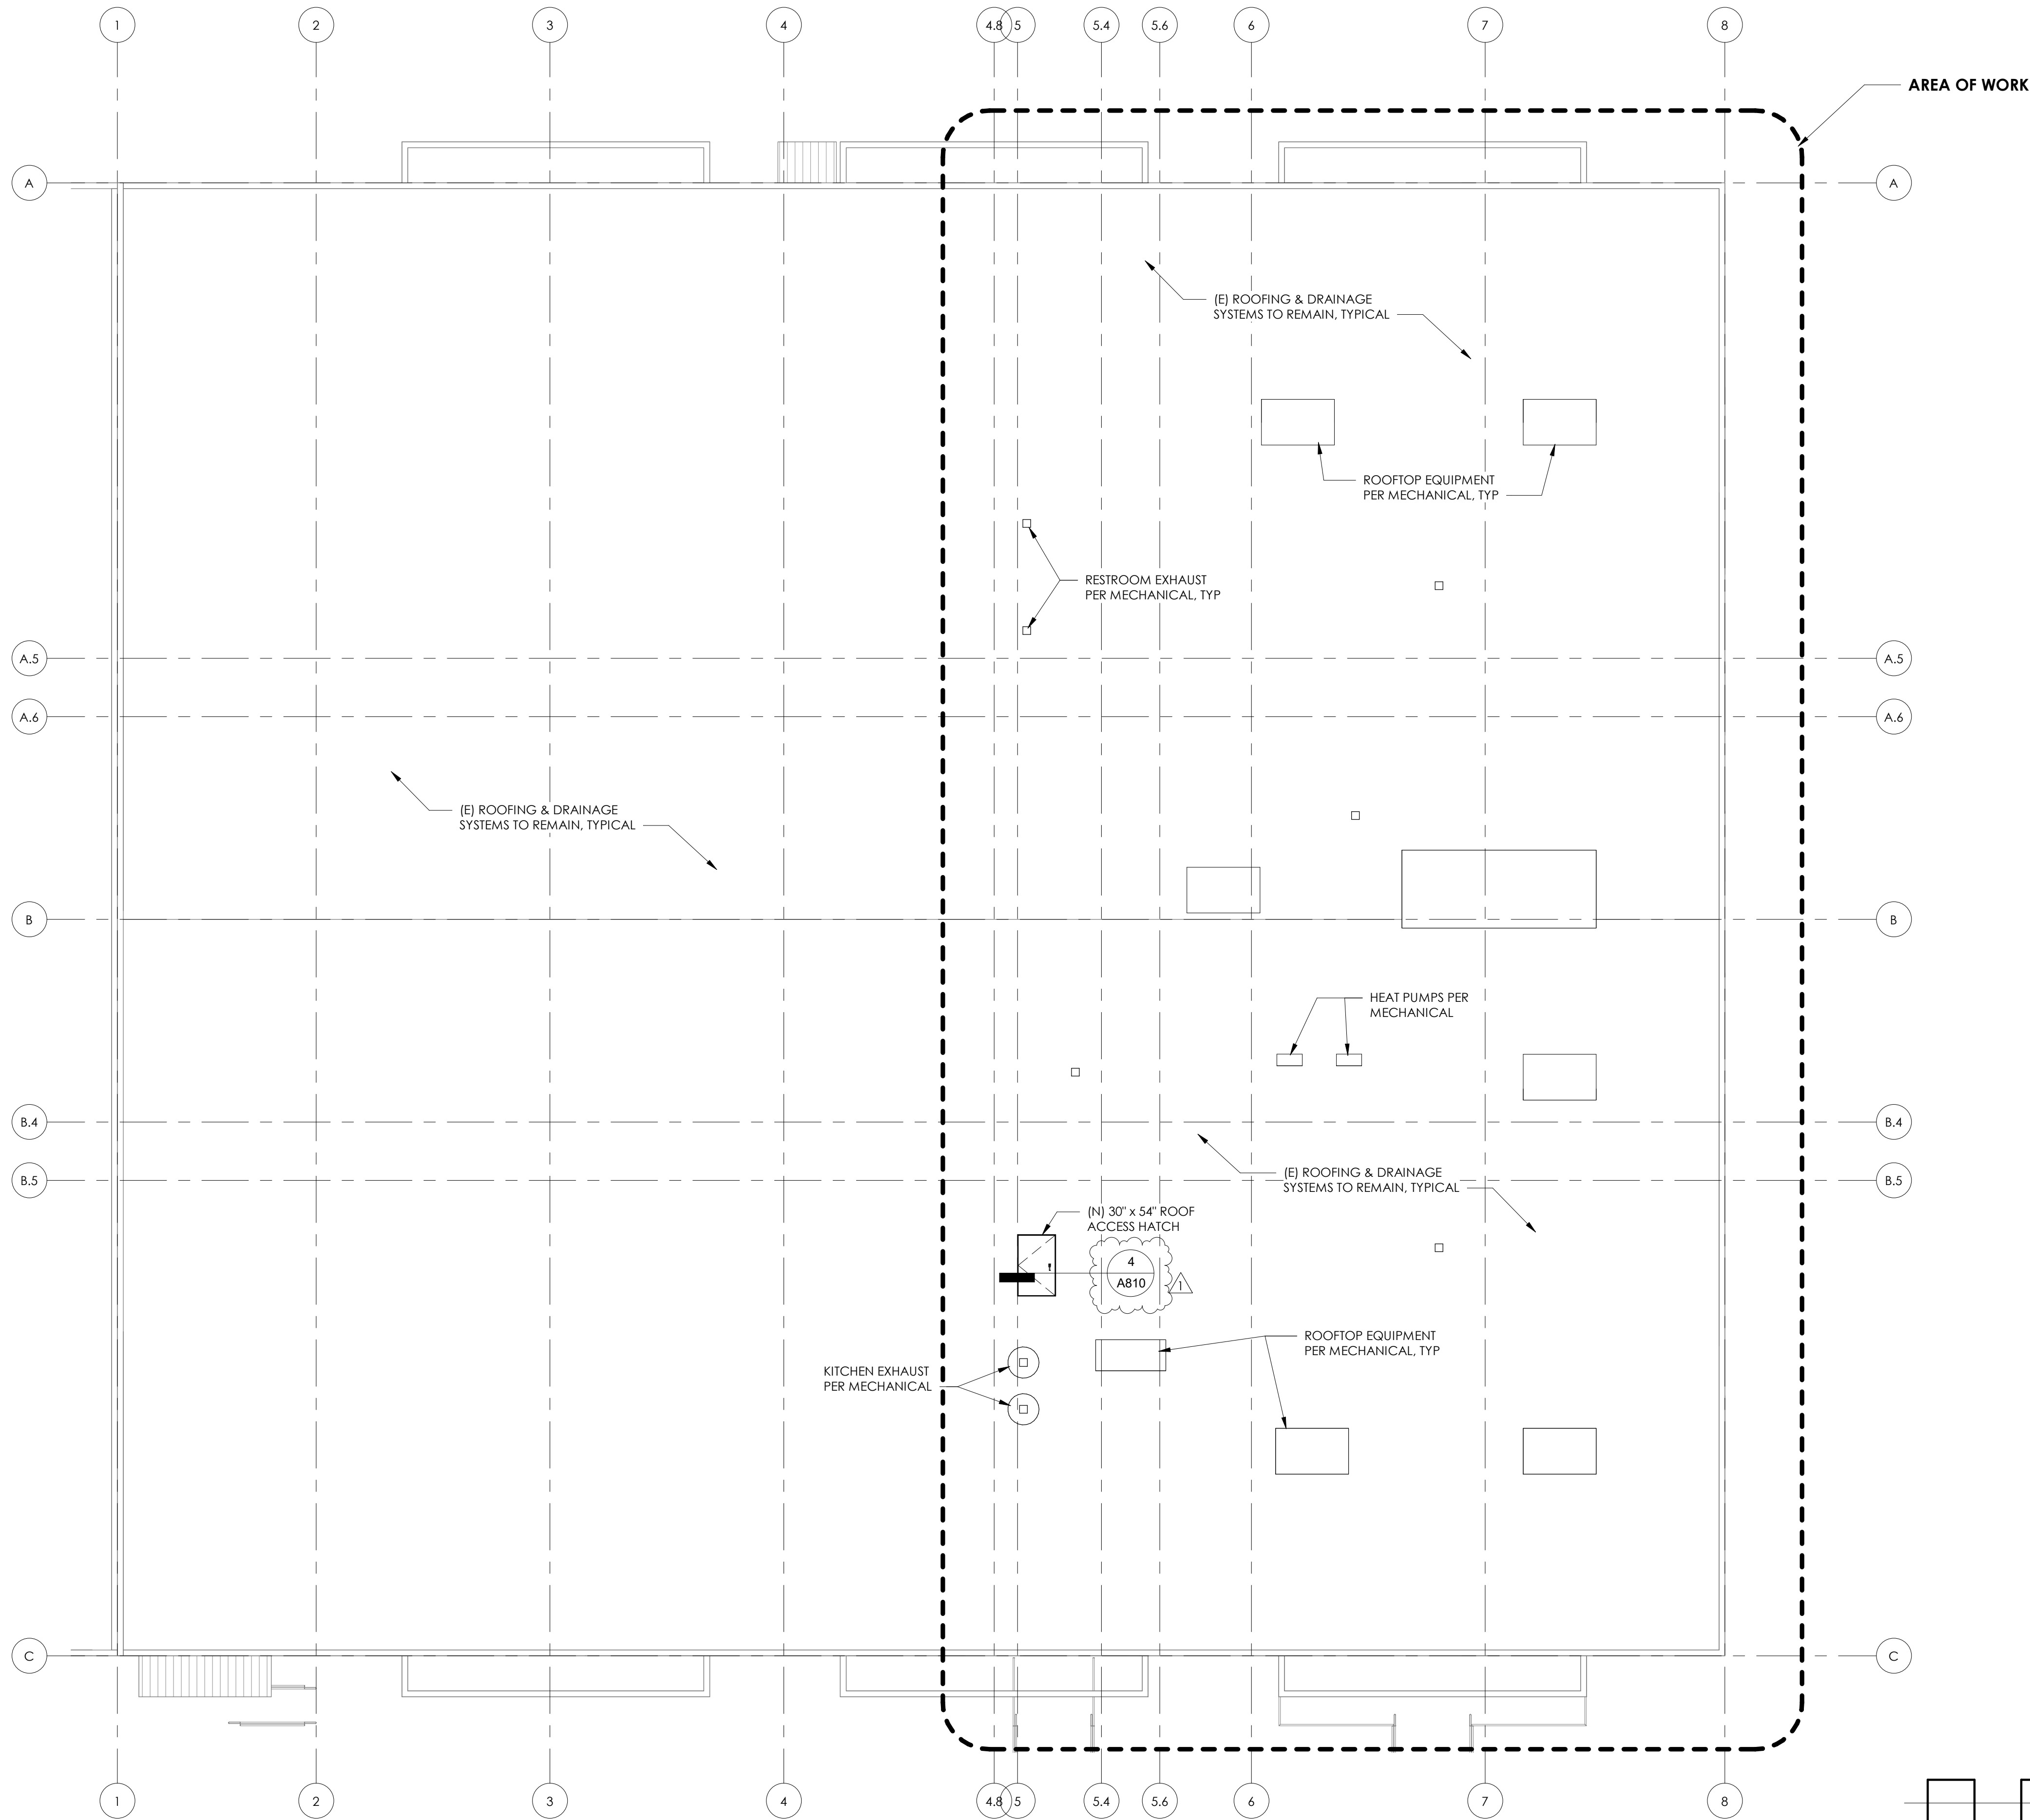

1 / ROOF PLAN
scale: 1/8" = 1'-0"

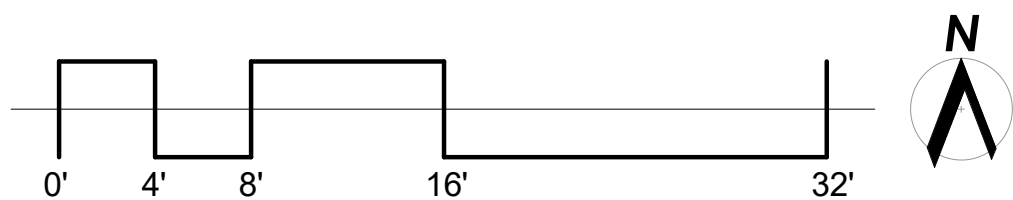





CEILING PLAN LEGEND


- SUSPENDED GYPSUM BOARD CEILING
- 2' x 4' SUSPENDED ACOUSTICAL CEILING TILES
MFR: ARMSTRONG
MODEL: FINE FISSURED
ANGULAR REGULAR, 15/16" GRID
RECESSED T-BAR, 2x4 "SECOND LOOK"
- CEILING TYPE (IF SHOWN)
CEILING HEIGHT
[DIMENSION INDICATES ABOVE FINISHED FLOOR, UNO]
- EXIT SIGN
- SMOKE ALARM
- CARBON MONOXIDE DETECTOR
- DOWNLIGHT
- DECORATIVE PENDANT LIGHT
- EXTERIOR DECORATIVE WALL SCONCE
- SURFACE MOUNT LINEAR FIXTURE
- WALL MOUNT LINEAR FIXTURE
- UNDER CABINET FIXTURE
- WALL-MOUNT VANITY FIXTURE
- LINEAR DIRECT / INDIRECT
WALL-MOUNT UP/DOWN FIXTURE
- EXHAUST FAN
- KITCHEN EXHAUST HOOD
- 2x4 LED LIGHT FIXTURE
- 2x2 LED LIGHT FIXTURE
- 2x2 MECHANICAL SUPPLY
- 2x2 MECHANICAL RETURN

1 / REFLECTED CEILING PLAN
scale: 1/8" = 1'-0"

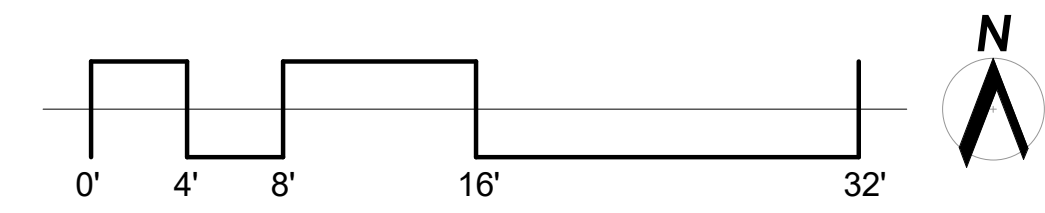

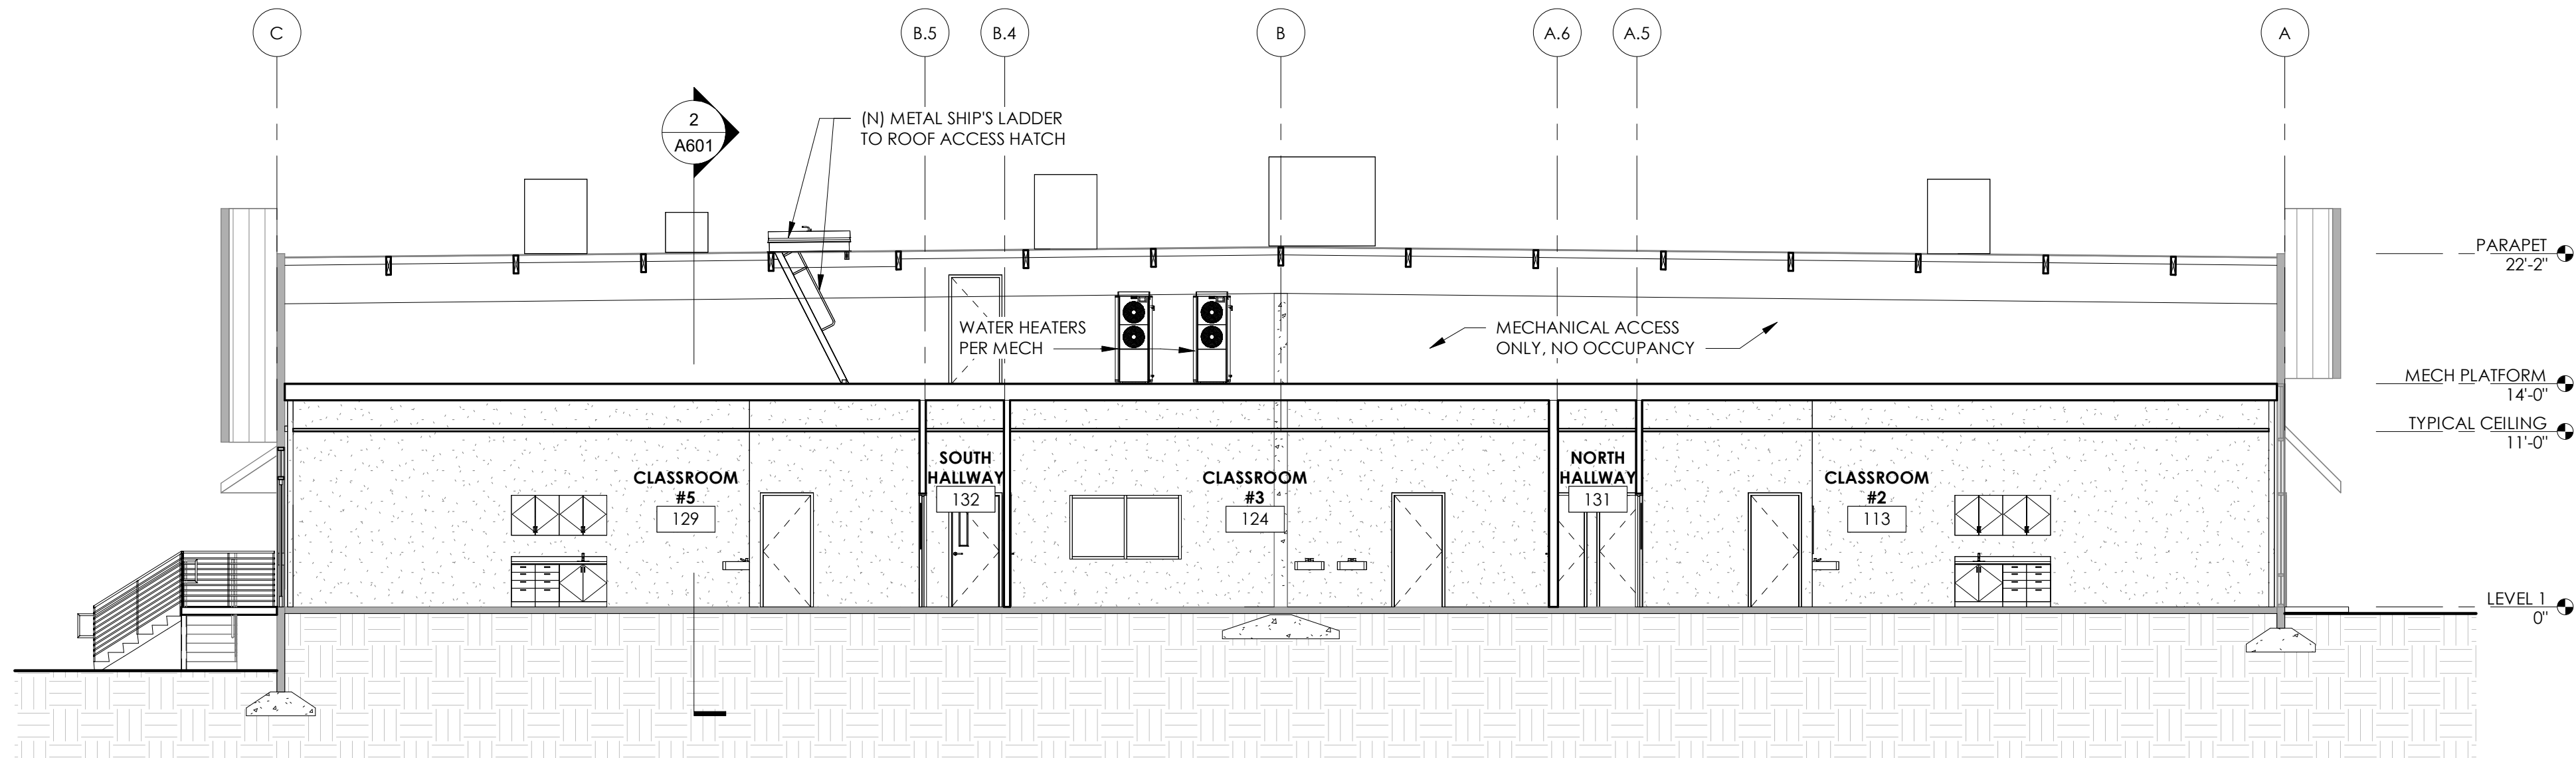


1 / BUILDING SECTION 1
scale: 1/8" = 1'-0"

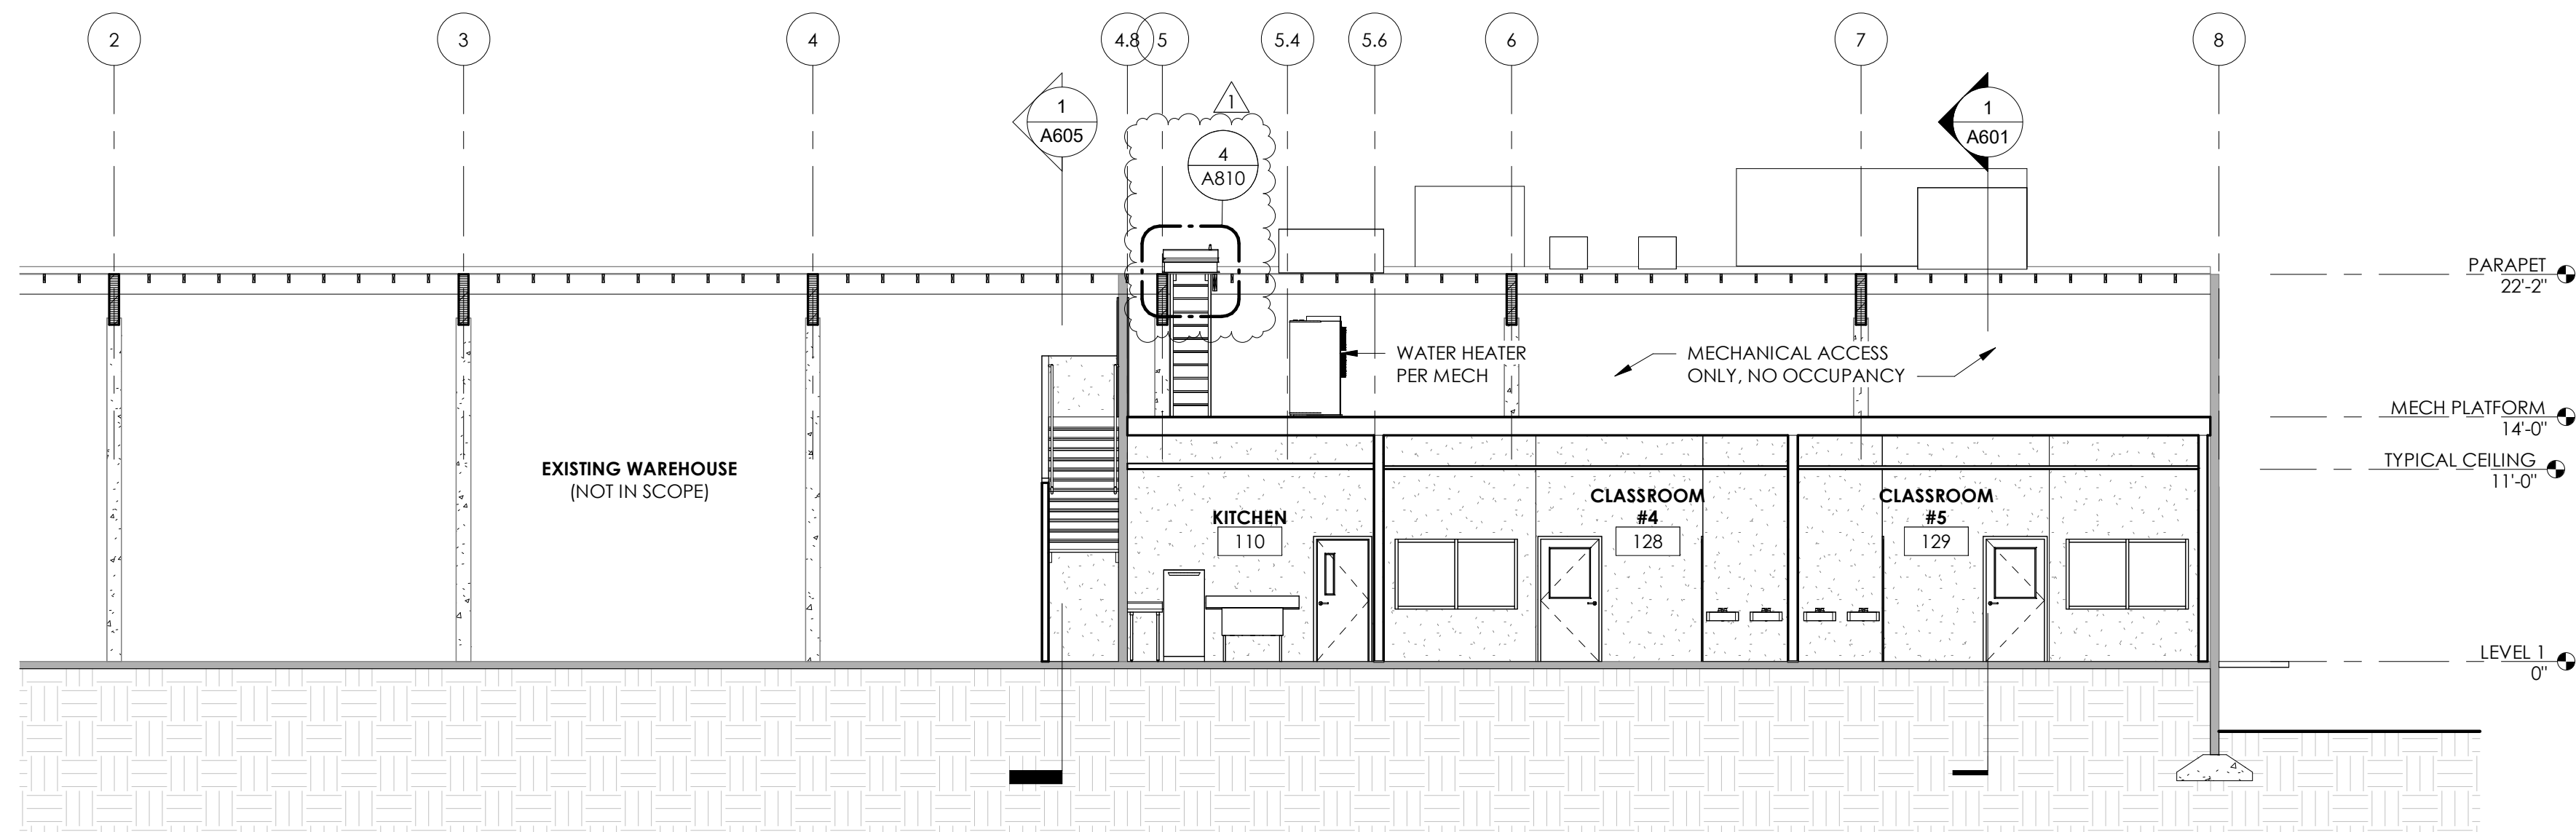

2 / BUILDING SECTION 2
scale: 1/8" = 1'-0"

INTERIOR RELITE TYPES

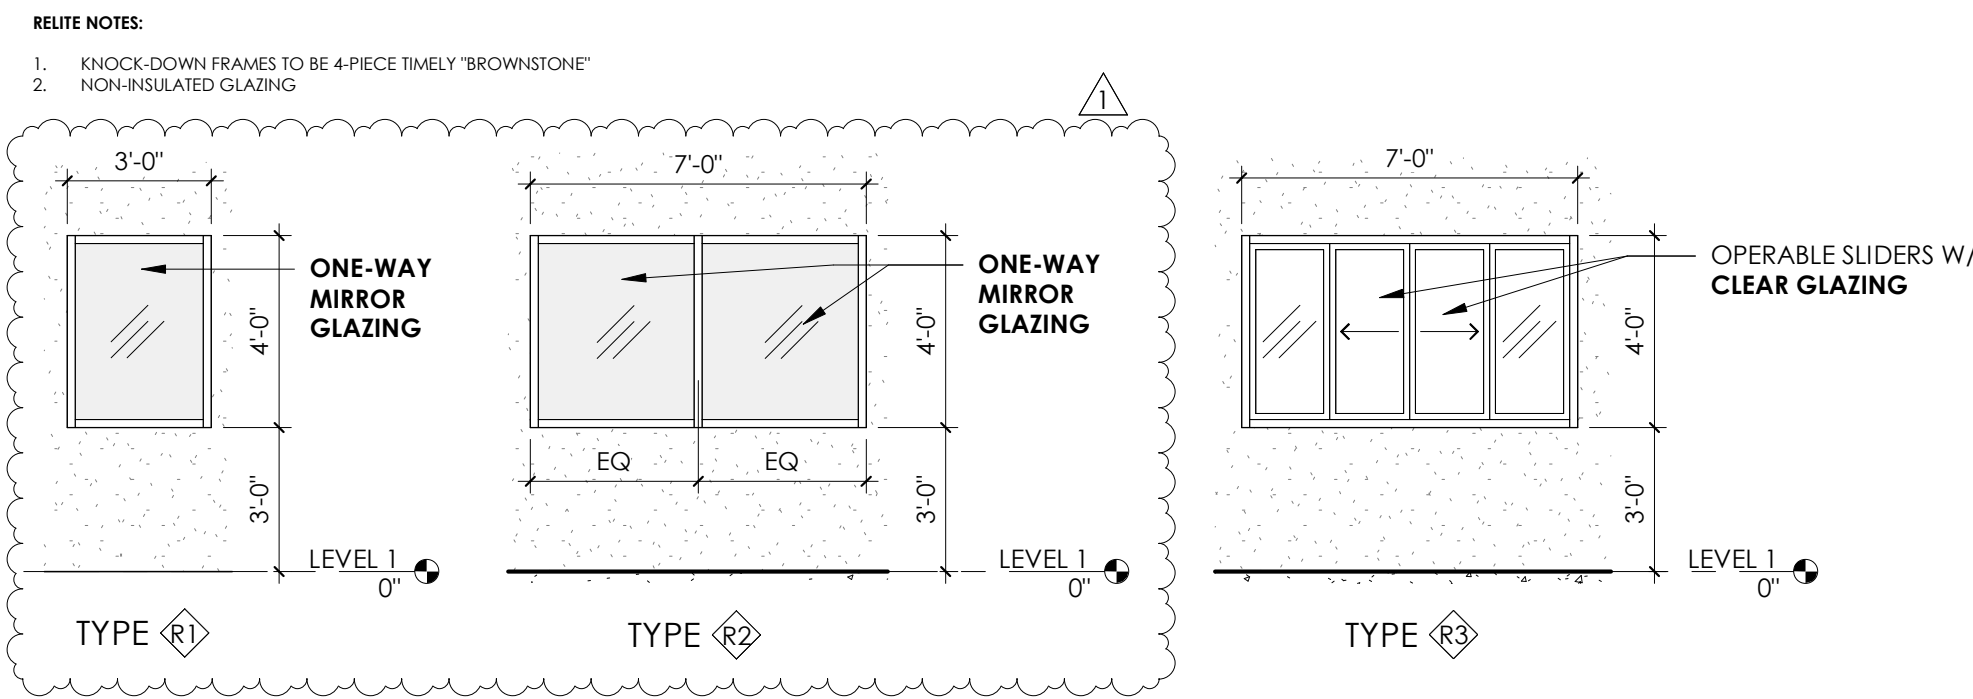



STOREFRONT TYPES

GENERAL STOREFRONT & GLAZING NOTES:

ALUMINUM STOREFRONT SYSTEM, THERMALLY BROKEN W/ LOW-E INSULATED GLAZING AND ARGON GAS. PENETRATION PRODUCTS SHALL BE LABELED WITH NFRC U-FACTOR, SHGC, VT AND LEAKAGE RATING. STOREFRONT FRAMING W/ FACTORY DARK BRONZE ANODIZED FINISH TO MATCH EXISTING BUILDING


FIXED UNITS: U-0.34 SHGC 0.38 MAX
ENTRANCE DOORS: U-0.60 SHGC 0.33 MAX

T = TEMPERED SAFETY GLAZING

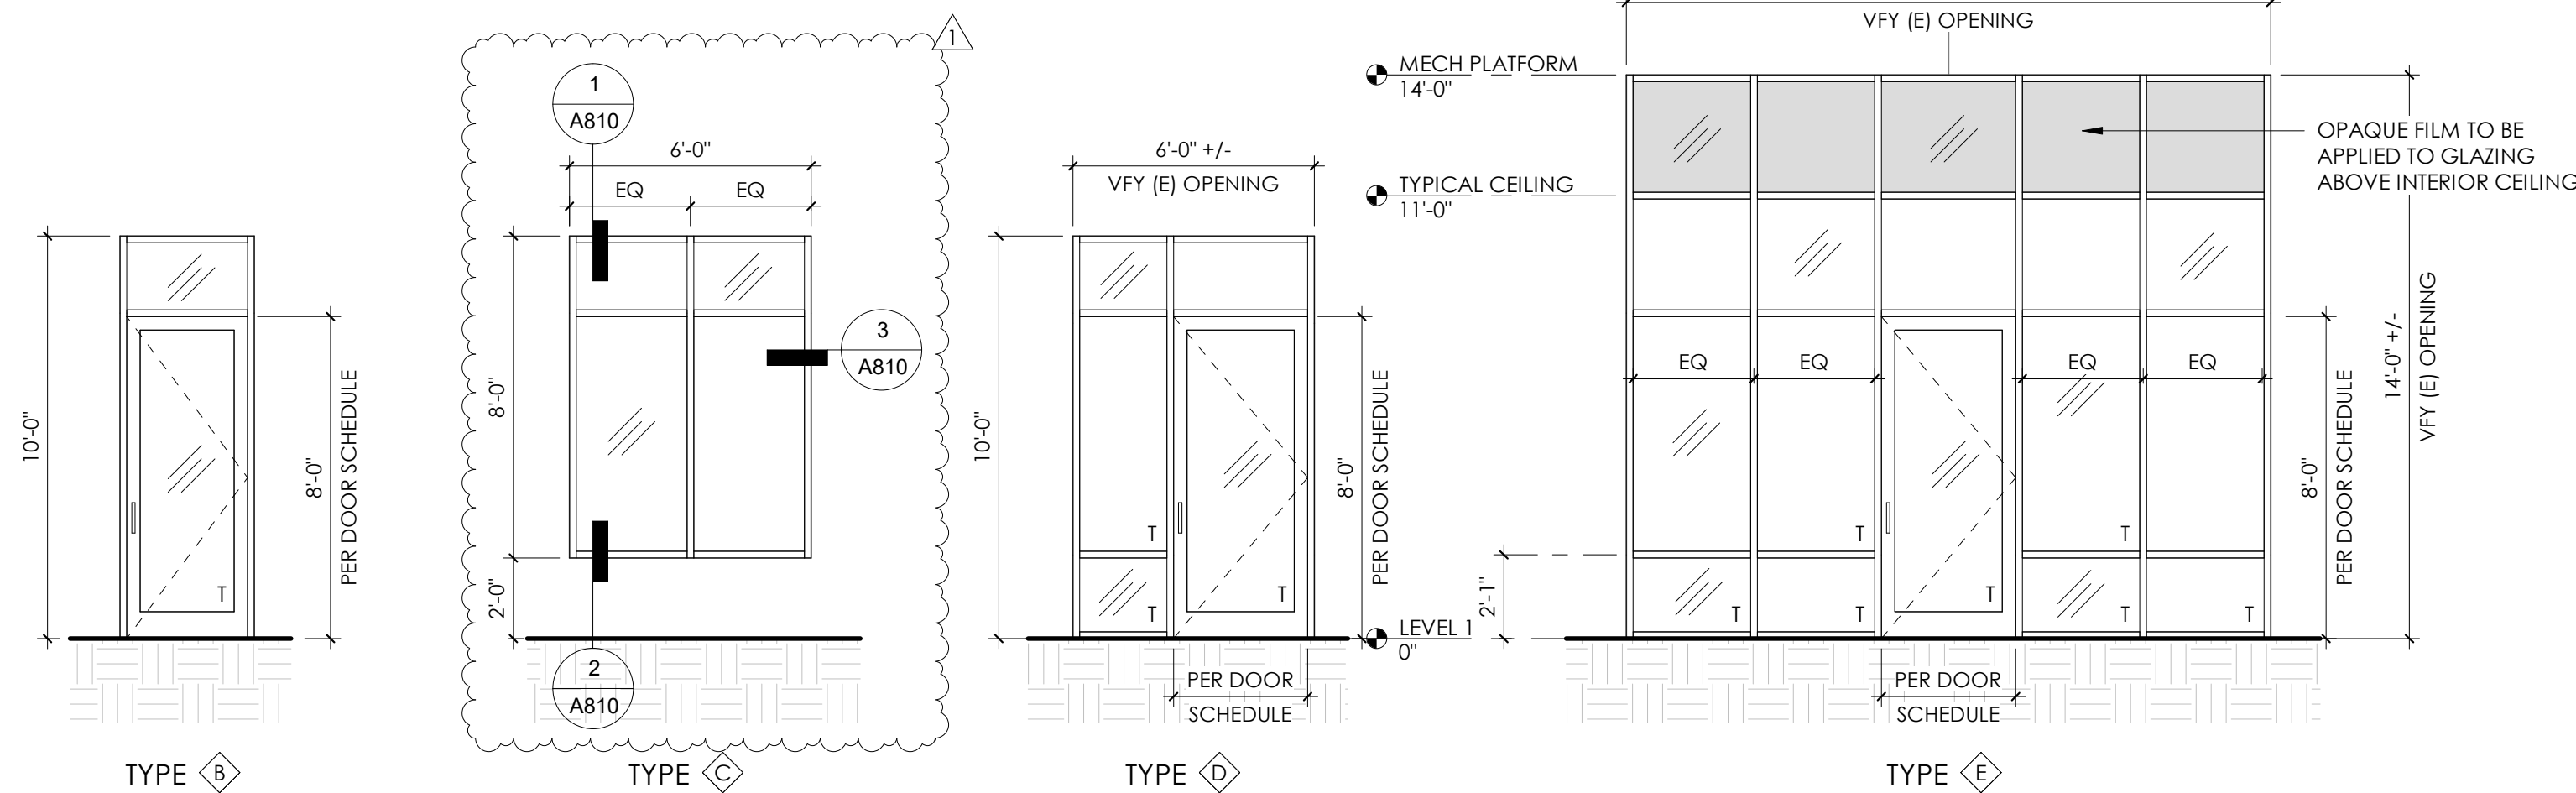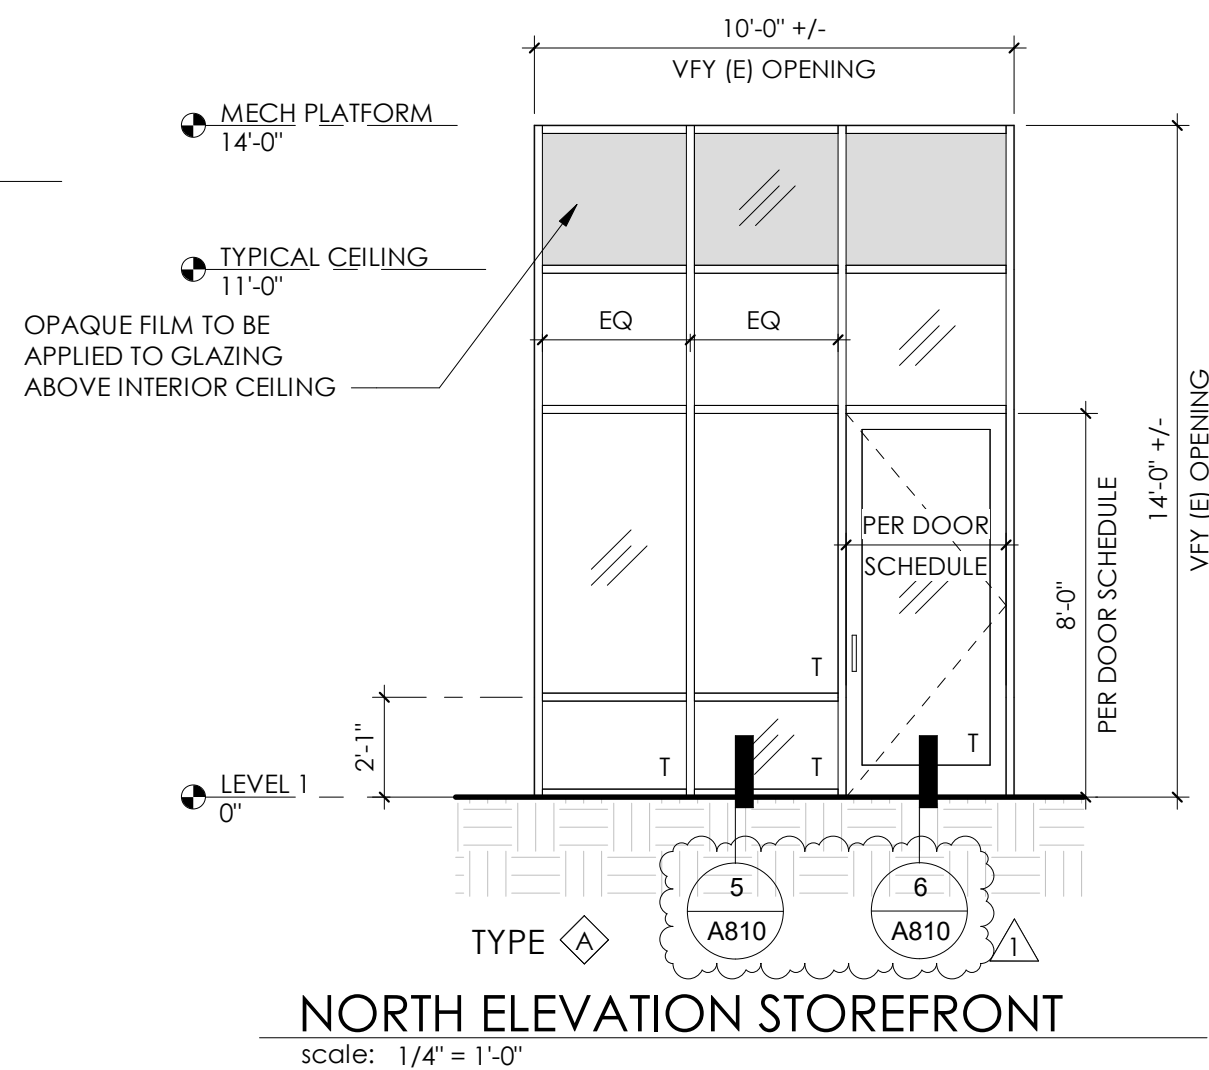

EAST ELEVATION STOREFRONT TYPES

scale: 1/4" = 1'-0"

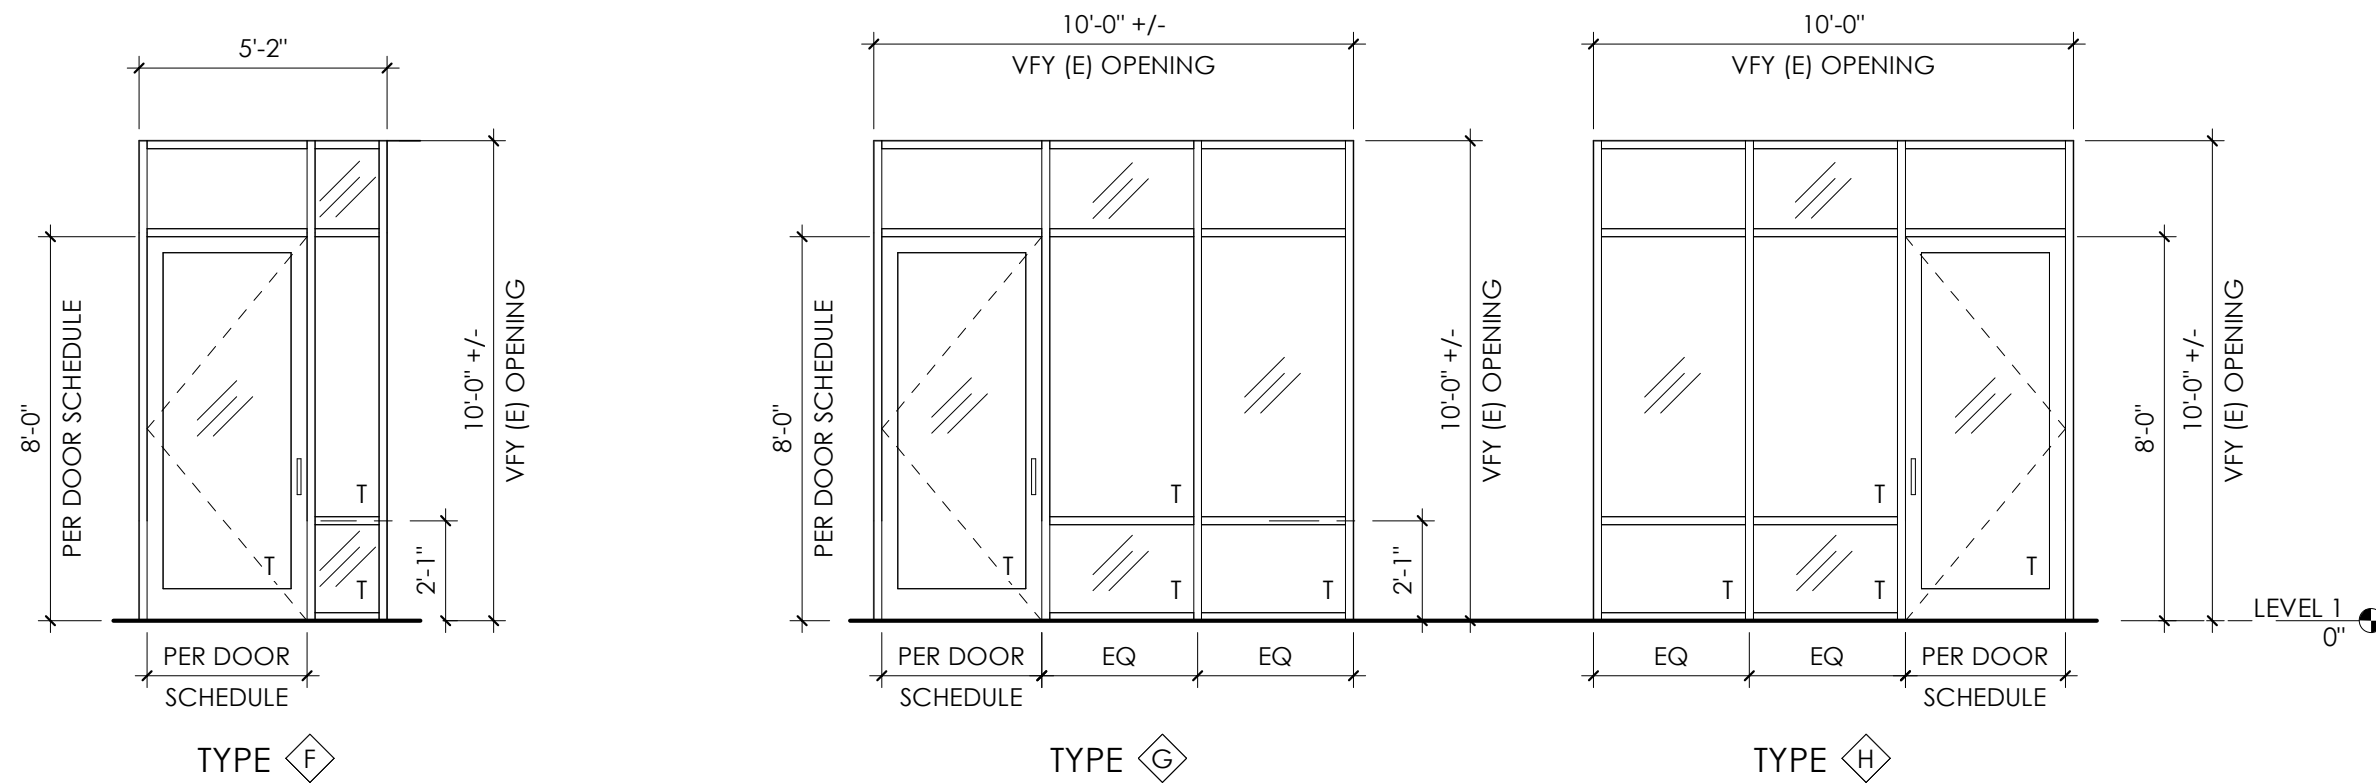

SOUTH ELEVATION STOREFRONT TYPES

scale: 1/4" = 1'-0"

DOOR AND FRAME SCHEDULE											
MARK	LOCATION	TYPE	DOOR				FRAME		RATING	HARDWARE GROUP	NOTE
			WIDTH	HEIGHT	MATERIAL	FINISH	MATERIAL	FINISH			
LEVEL 1											
101A	RECEPTION	FG	3'-4"	8'-0"	ALUM	ANO	ALUM	ANO	-	1	
101B	RECEPTION	VL	3'-4"	7'-0"	WD	CLR	KD	MFR		2	
102	DIRECTOR	VL	3'-0"	7'-0"	WD	CLR	KD	MFR		3	
103	ACCESS. RESTROOM	F	3'-0"	7'-0"	WD	CLR	KD	MFR		4	
104	ACCESS. RESTROOM	F	3'-0"	7'-0"	WD	CLR	KD	MFR		4	
105	STORAGE	F	3'-0"	7'-0"	WD	CLR	KD	MFR		5	
106	OFFICE #1	VL	3'-0"	7'-0"	WD	CLR	KD	MFR		3	
107	OFFICE #2	VL	3'-0"	7'-0"	WD	CLR	KD	MFR		3	
108	LAUNDRY	F	3'-0"	7'-0"	WD	CLR	KD	MFR		3	
109	BREAK ROOM	VL	3'-0"	7'-0"	WD	CLR	KD	MFR		3	
110A	KITCHEN	VL	3'-0"	7'-0"	WD	CLR	KD	MFR		2	
110B	KITCHEN	FP	6'-0"	8'-0"	WD	CLR	KD	MFR	90 MINUTE	6	
110C	KITCHEN	FG	3'-4"	8'-0"	ALUM	ANO	ALUM	ANO	-	1	
111	PANTRY	F	3'-0"	7'-0"	WD	CLR	KD	MFR		8	
112A	CLASSROOM #1	HG	3'-4"	7'-0"	WD	CLR	KD	MFR		9	
112B	CLASSROOM #1	HG	3'-4"	7'-0"	WD	CLR	KD	MFR		9	
113A	CLASSROOM #2	FG	3'-4"	8'-0"	ALUM	ANO	ALUM	ANO	-	1	
113B	CLASSROOM #2	HG	3'-4"	7'-0"	WD	CLR	KD	MFR		9	
114	OBSERVATION	VL	3'-0"	7'-0"	WD	CLR	KD	MFR		7	
115A	KIDS RESTROOM	F	3'-0"	7'-0"	WD	CLR	KD	MFR		10	
115B	KIDS RESTROOM	F	3'-0"	7'-0"	WD	CLR	KD	MFR		10	
116	OBSERVATION	VL	3'-0"	7'-0"	WD	CLR	KD	MFR		7	
117	OFFICE #3	VL	3'-0"	7'-0"	WD	CLR	KD	MFR		3	
118	OFFICE #4	VL	3'-0"	7'-0"	WD	CLR	KD	MFR		3	
119	CONFERENCE	VL	3'-0"	7'-0"	WD	CLR	KD	MFR		3	
120	CLOSET	F	3'-0"	7'-0"	WD	CLR	KD	MFR		5	
121	KIDS RESTROOM	F	3'-0"	7'-0"	WD	CLR	KD	MFR		10	
122	I.T.	F	3'-0"	7'-0"	WD	CLR	KD	MFR		5	
123	OBSERVATION/FLEX	VL	3'-0"	7'-0"	WD	CLR	KD	MFR		3	
124A	CLASSROOM #3	HG	3'-4"	7'-0"	WD	CLR	KD	MFR		9	
124B	CLASSROOM #3	HG	3'-4"	7'-0"	WD	CLR	KD	MFR		9	
124C	CLASSROOM #3	FG	3'-0"	8'-0"	ALUM	ANO	ALUM	ANO	-	1	
125	OBSERVATION	VL	3'-0"	7'-0"	WD	CLR	KD	MFR		7	
126A	KIDS RESTROOM	F	3'-0"	7'-0"	WD	CLR	KD	MFR		10	
126B	KIDS RESTROOM	F	3'-0"	7'-0"	WD	CLR	KD	MFR		10	
127	OBSERVATION	VL	3'-0"	7'-0"	WD	CLR	KD	MFR		7	
128A	CLASSROOM #4	HG	3'-4"	7'-0"	WD	CLR	KD	MFR		9	
128B	CLASSROOM #4	FG	3'-4"	8'-0"	ALUM	ANO	ALUM	ANO	-	1	
129A	CLASSROOM #5	HG	3'-4"	7'-0"	WD	CLR	KD	MFR		9	
129B	CLASSROOM #5	FG	3'-4"	8'-0"	ALUM	ANO	ALUM	ANO	-	1	
131	NORTH HALLWAY	FG	3'-4"	8'-0"	ALUM	ANO	ALUM	ANO	-	1	
132	SOUTH HALLWAY	FG	3'-0"	8'-0"	ALUM	ANO	ALUM	ANO	-	1	

MECH PLATFORM											
201	MECH PLATFORM	F	3'-0"	6'-8"	WD	CLR	KD	MFR	90 MINUTE	5	
TOTAL: 43											


DOOR MATERIAL LEGEND

HM	HOLLOW METAL	KD	KNOCK-DOWN FRAME
MFR	BY MANUFACTURER	T	CLEAR, TEMPERED SAFETY GLAZING
PT	PAINT	ALUM	ALUMINUM STOREFRONT
STL	STEEL	ANO	ANODIZED
WD	WOOD	CLR	CLEAR FINISH

DOOR TYPES LEGEND

DOOR NOTES:

1. ALL INTERIOR DOORS TO BE 1-3/4" THICK, SOLID CORE, WITH PLAIN-SLICED, WHITE MAPLE VENEER, CLEAR FINISH.
2. KNOCK-DOWN FRAMES TO BE 3-PIECE TIMELY "BROWNSTONE"
3. VERIFY SWING DIRECTIONS ARE PER PLAN, TYPICAL
4. SEE DOOR HARDWARE GROUPS ON SHEET A702

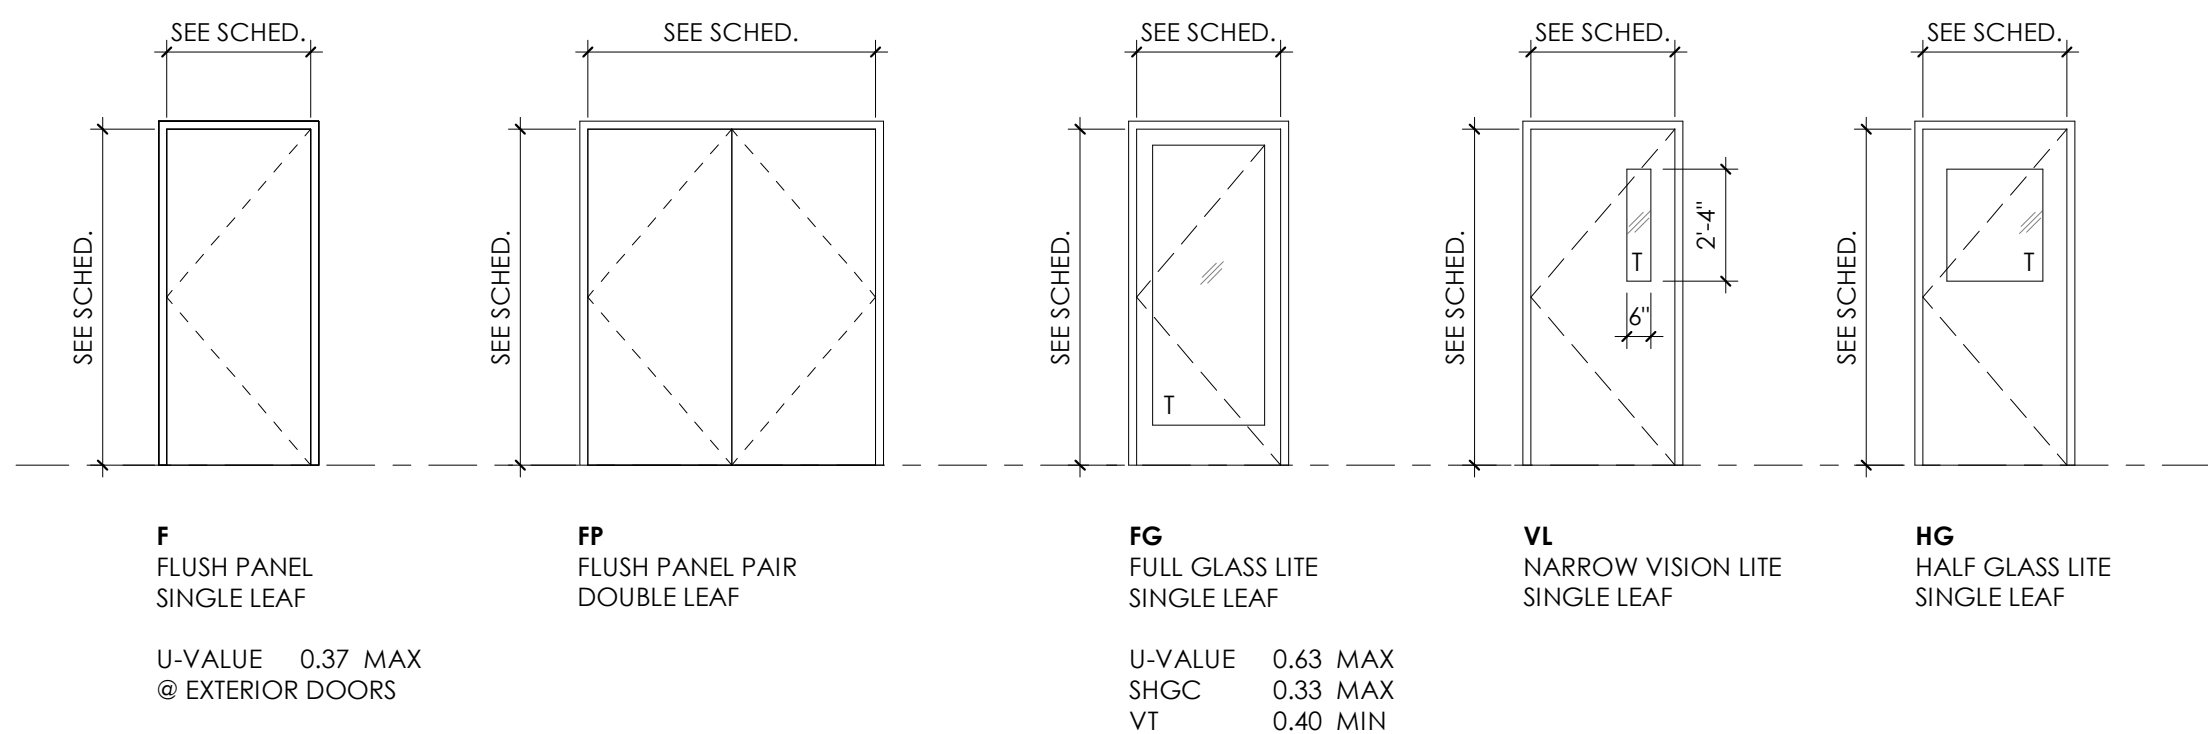

ESD 112 - 2200 Building
Education Facility Renovation
2500 (aka 2200) NE 65th Ave.
Vancouver, WA 98661

DATE: 08.07.2026
DRAWN BY: KR
JOB NO: 26-004
REV NO: ADD 1 08.31.26

DOOR & STOREFRONT
TYPES

A701

PERMIT SET

© 2026



DOOR HARDWARE GROUPS

HARDWARE GROUP # 1 - STOREFRONT ENTRIES

QTY	DESCRIPTION	CATALOG NUMBER	FINISH	MFR
4 EA	HINGE	5BB1HW 5 X 5 NRP	630	IVE
1 EA	PANIC HARDWARE		626	SCH
1 EA	RIM CYLINDER	20-057 ICX	626	SCH
1 EA	FSIC CORE	23-030	626	SCH
1 EA	OVERHEAD STOP	100S ADJ	630	GLY
1 EA	SURFACE CLOSER	DCN300	689	ARROW
1 EA	RAIN DRIP	142D	D	ZER
1 EA	DOOR SWEEP	8198D	D	ZER
1 EA	WEATHERSTRIPPING			
1 EA	THERMAL THRESHOLD	8726D	D	ZER

HARDWARE GROUP # 2 - RECEPTION, KITCHEN

QTY	DESCRIPTION	CATALOG NUMBER	FINISH	MFR
3 EA	HINGE	5BB1HW 4.5 X 4.5	652	IVE
1 EA	ENTRANCE/OFFICE LOCK	ND50P6D ATH	626	SCH
1 EA	SURFACE CLOSER	DCN300	689	ARROW
1 EA	KICK PLATE	8400 10" X 2" LDW B-CS	630	IVE
1 EA	WALL STOP	WS406/407CVX	630	IVE
3 EA	SILENCER	SR64	GRY	IVE

HARDWARE GROUP # 3 - OFFICES

QTY	DESCRIPTION	CATALOG NUMBER	FINISH	MFR
3 EA	HINGE	5BB1 4.5 X 4.5	652	IVE
1 EA	ENTRANCE/OFFICE LOCK	ND50P6D ATH	626	SCH
1 EA	WALL STOP	WS406/407CCV	630	IVE
1 EA	GASKETING	488SBK PSA (FOR SOUND)	BK	ZER

HARDWARE GROUP # 4 - ACCESSIBLE RESTROOMS

QTY	DESCRIPTION	CATALOG NUMBER	FINISH	MFR
3 EA	HINGE	5BB1HW 4.5 X 4.5	652	IVE
1 EA	PRIVACY W/INDICATOR	L9456T 07A L583-363 L283-722	626	SCH
1 EA	FSIC CORE	23-030	626	SCH
1 EA	SURFACE CLOSER	DCN300	689	ARROW
1 EA	KICK PLATE	8400 10" X 2" LDW B-CS	630	IVE
1 EA	WALL STOP	WS406/407CVX	630	IVE
1 EA	GASKETING	488SBK PSA (FOR SOUND)	BK	ZER

HARDWARE GROUP # 5 - STORAGE & IT

QTY	DESCRIPTION	CATALOG NUMBER	FINISH	MFR
3 EA	HINGE	5BB1 4.5 X 4.5	652	IVE
1 EA	STOREROOM LOCK	ND80P6D ATH	626	SCH
1 EA	WALL STOP	WS406/407CVX	630	IVE
3 EA	SILENCER	SR64	GRY	IVE

HARDWARE GROUP # 6 - WAREHOUSE DOUBLE DOOR

QTY	DESCRIPTION	CATALOG NUMBER	FINISH	MFR
6 EA	HINGE	5BB1 4.5 X 4.5	652	IVE
1 SET	CONST LATCHING BOLT	FB61P	630	IVE
1 EA	DUST PROOF STRIKE	DP2	626	IVE
1 EA	CONFIRM LOCKSET		626	SCH
2 EA	OH STOP	90S	630	GLY
1 EA	EDGE/ASTRAGAL	552	630	NGP
2 EA	SILENCER	SR64	GRY	IVE

HARDWARE GROUP # 7 - OBSERVATION ROOMS

QTY	DESCRIPTION	CATALOG NUMBER	FINISH	MFR
3 EA	HINGE	5BB1 4.5 X 4.5	652	IVE
1 EA	PASSAGE SET	ND10S ATH	626	SCH
1 EA	WALL STOP	WS406/407CVX	630	IVE
1 EA	GASKETING	488SBK PSA (FOR SOUND)	BK	ZER

HARDWARE GROUP # 8 - PANTRY


QTY	DESCRIPTION	CATALOG NUMBER	FINISH	MFR
3 EA	HINGE	5BB1 4.5 X 4.5	652	IVE
1 EA	PASSAGE SET	ND10S ATH	626	SCH
1 EA	OH STOP	90S	630	GLY
3 EA	SILENCER	SR64	GRY	IVE

HARDWARE GROUP # 9 - CLASSROOMS


QTY	DESCRIPTION	CATALOG NUMBER	FINISH	MFR
3 EA	HINGE	5BB1HW 4.5 X 4.5	652	IVE
1 EA	CLASSROOM SEC LOCK	ND75P6D ATH XN12-035	626	SCH
	W/INDIC. ROSE			
1 EA	WALL STOP	WS406/407CVX	630	IVE
1 EA	GASKETING	488SBK PSA (FOR SOUND)	BK	ZER

HARDWARE GROUP # 10 - KIDS RESTROOMS


QTY	DESCRIPTION	CATALOG NUMBER	FINISH	MFR
3 EA	HINGE	5BB1HW 4.5 X 4.5	652	IVE
1 EA	PUSH PLATE	8200 4" X 16"	630	IVE
1 EA	PULL PLATE	8302 8" 4" X 16" G	630	IVE
1 EA	SURFACE CLOSER	DCN300	689	ARROW
1 EA	KICK PLATE	8400 10" X 2" LDW B-CS	630	IVE
1 EA	WALL STOP	WS406/407CVX	630	IVE
1 EA	GASKETING	488SBK PSA (FOR SOUND)	BK	ZER

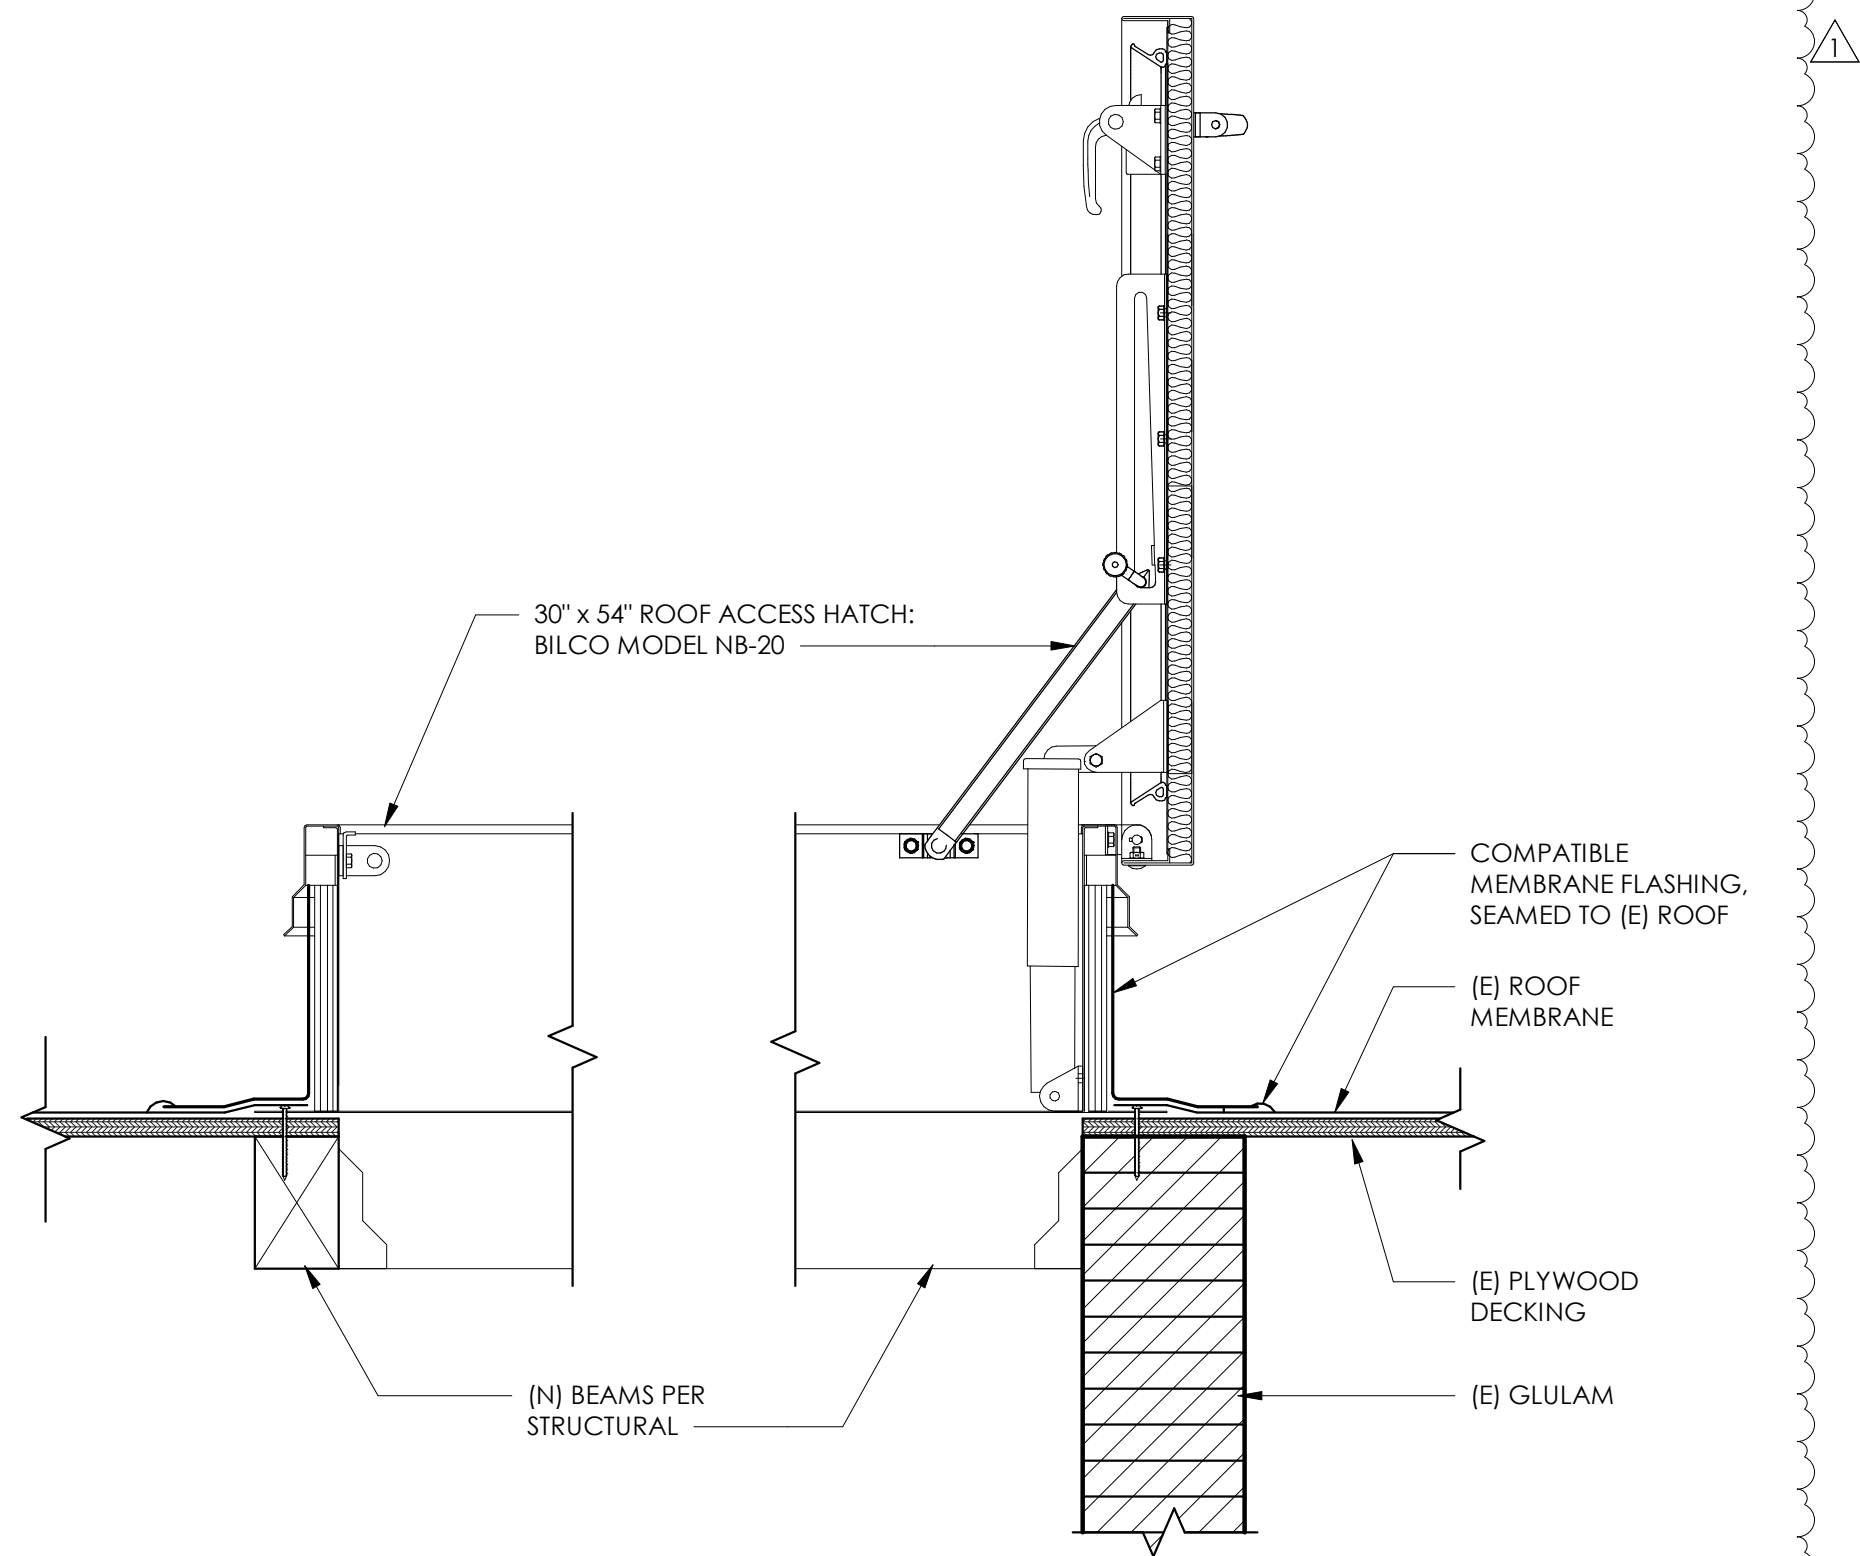


4/ ROOF HATCH
scale: 1 1/2" = 1'-0"

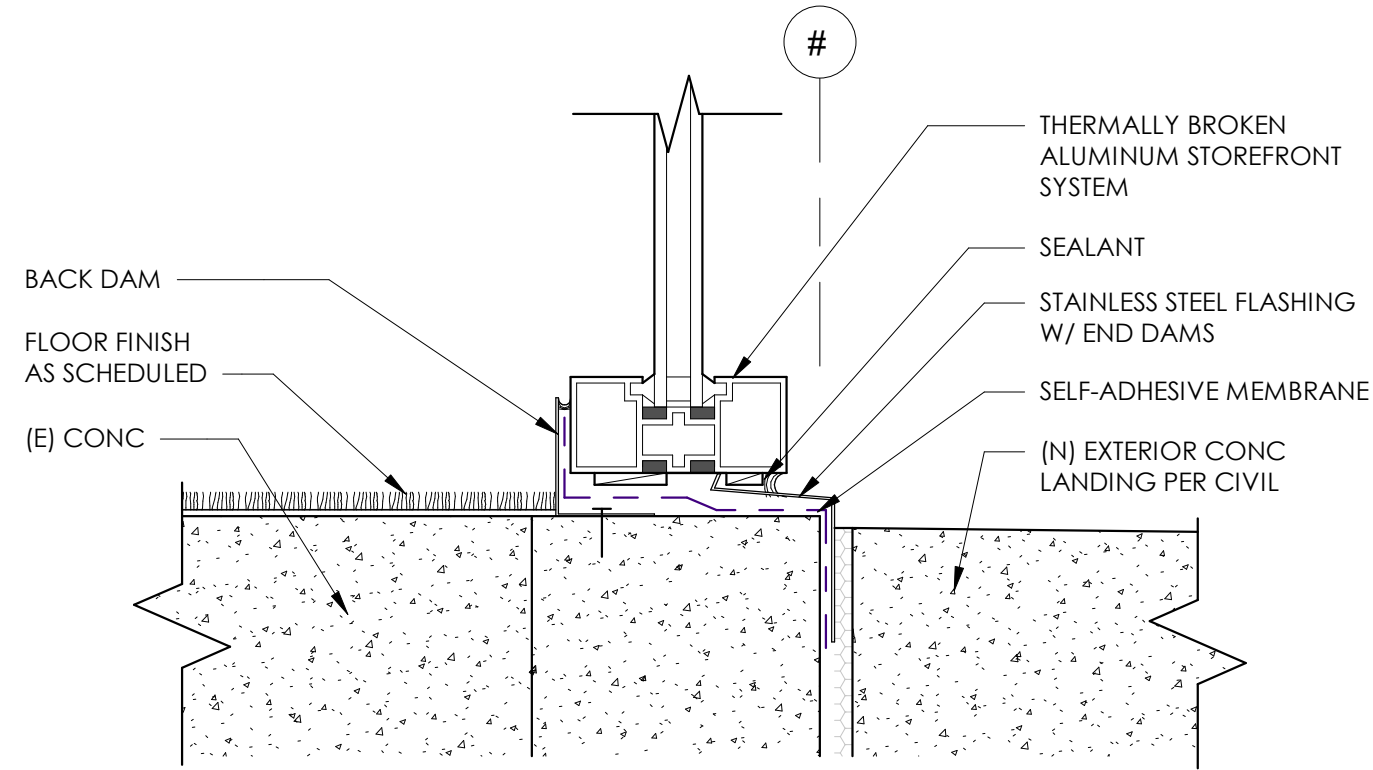


5/ STOREFRONT SILL @ NEW ENTRY
scale: 3" = 1'-0"

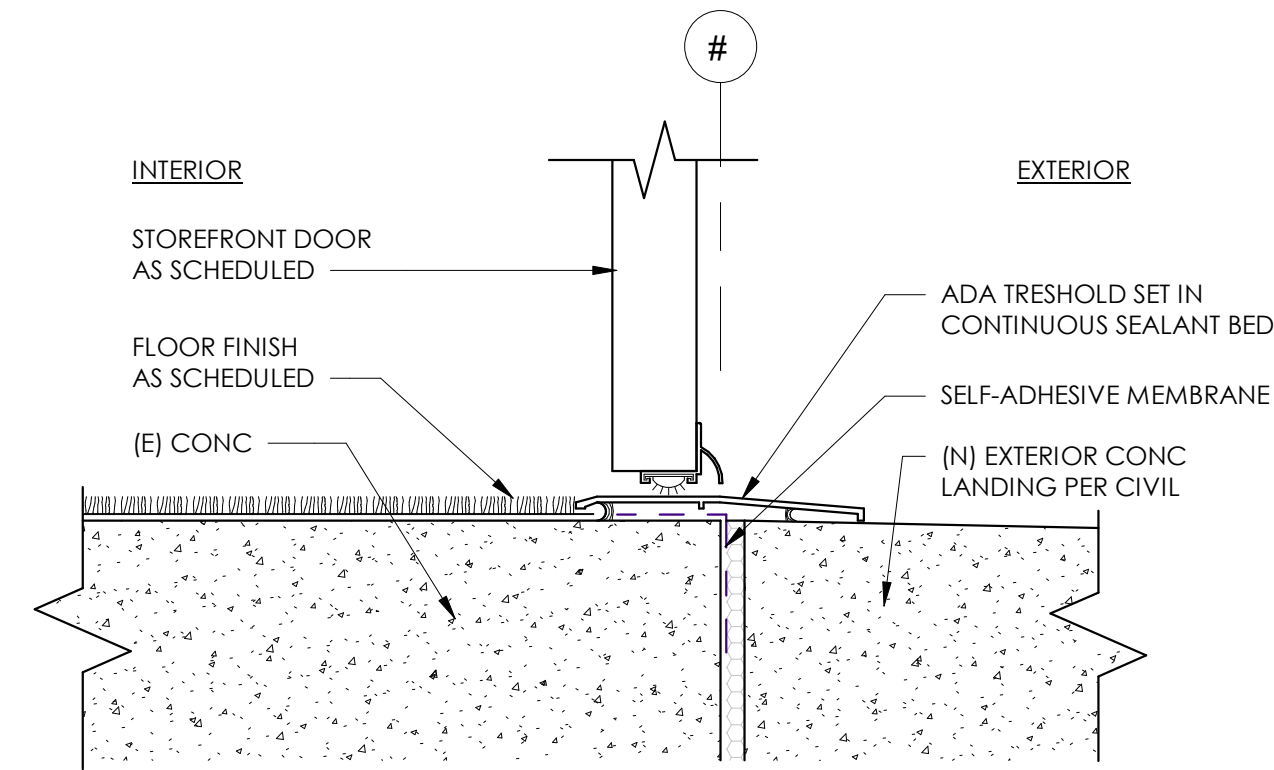


6/ THRESHOLD @ NEW ENTRY
scale: 3" = 1'-0"

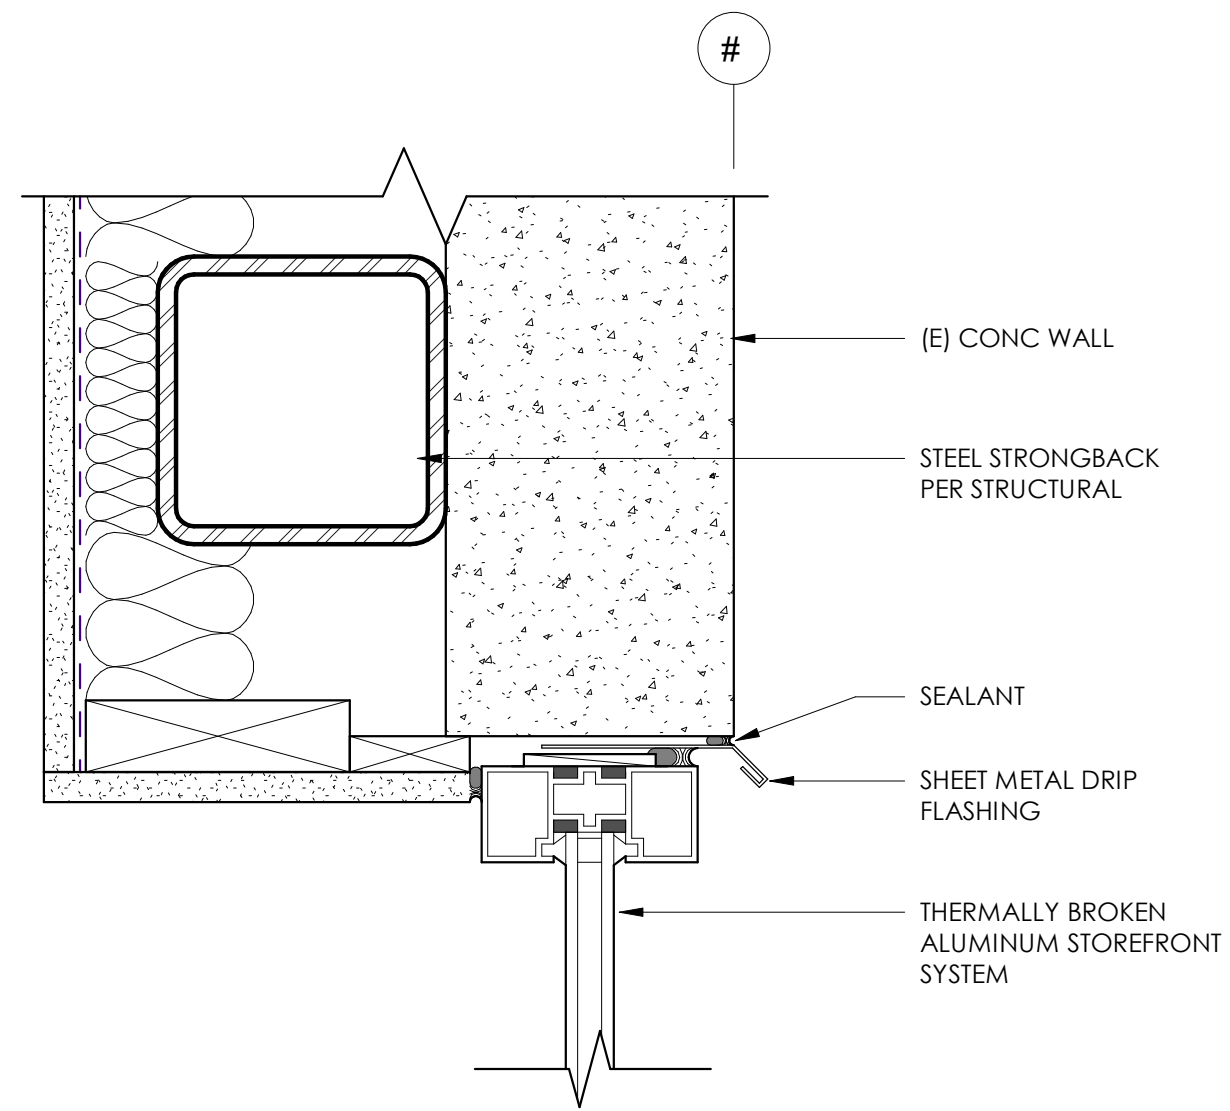


1/ TYPICAL STOREFRONT HEAD
scale: 3" = 1'-0"

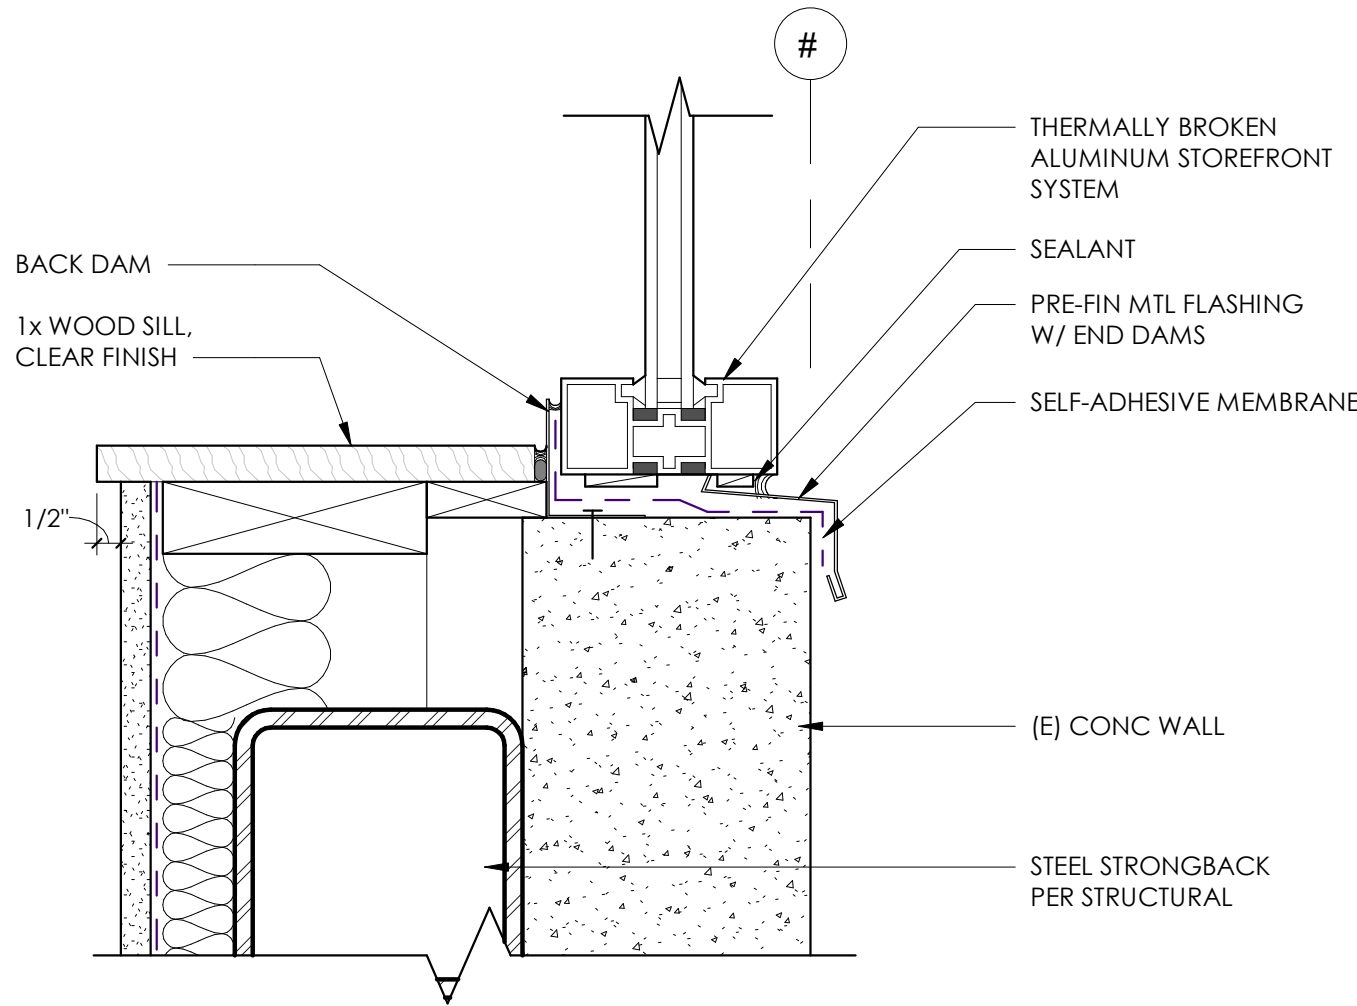


2/ TYPICAL STOREFRONT SILL
scale: 3" = 1'-0"

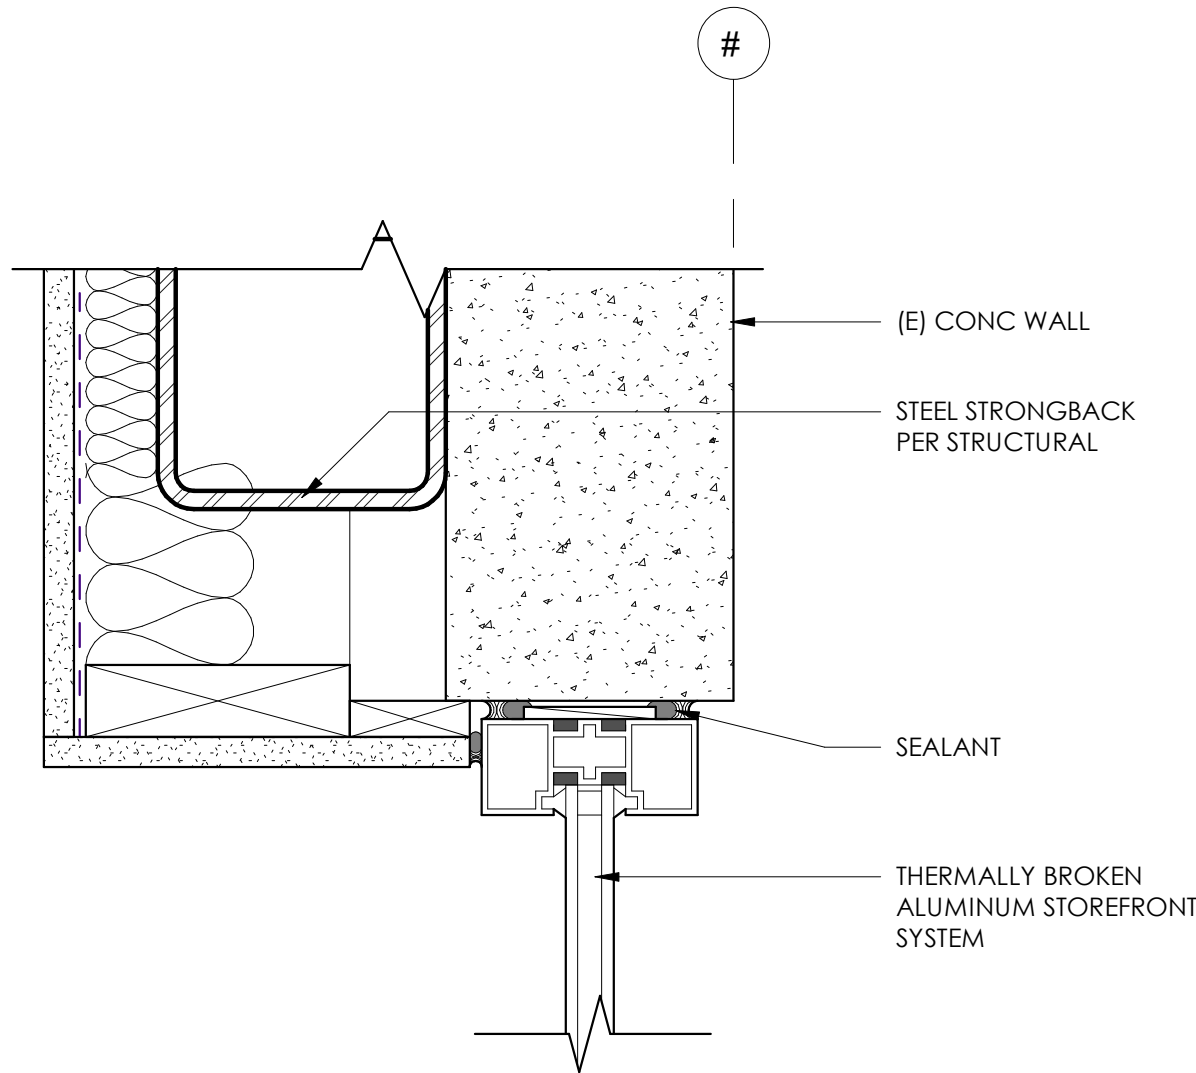


3/ TYPICAL STOREFRONT JAMB
scale: 3" = 1'-0"

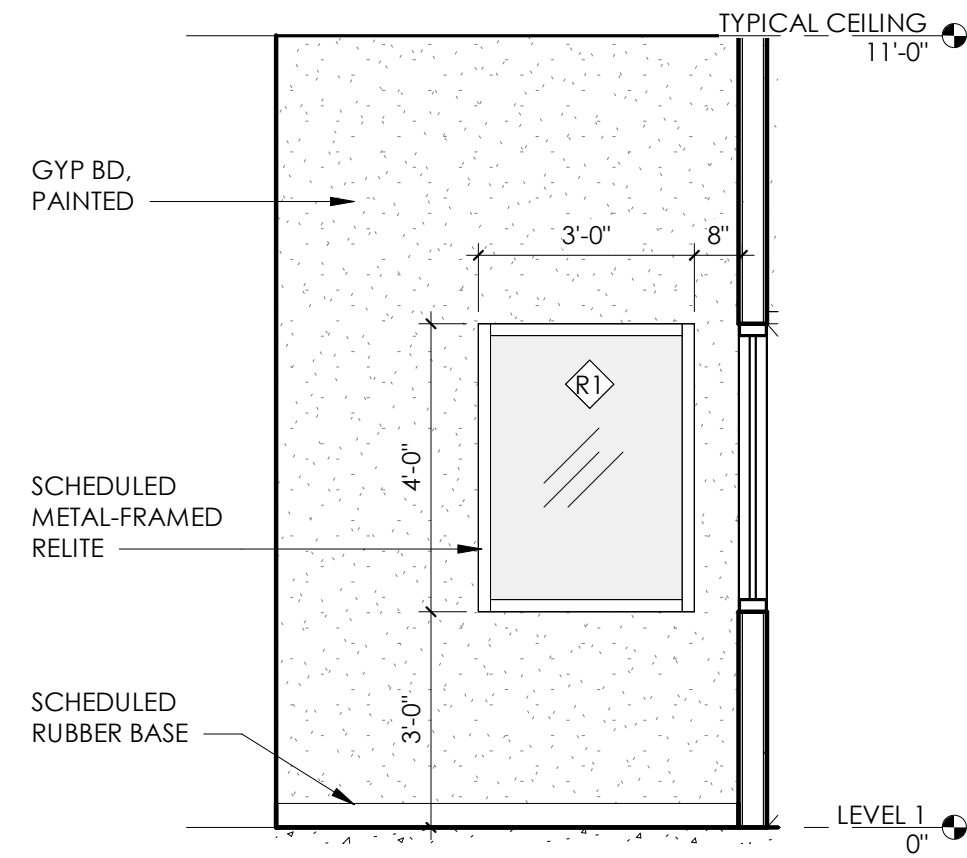


4/ TYPICAL OBSERV. ROOM - SIDE
scale: 3/8" = 1'-0"

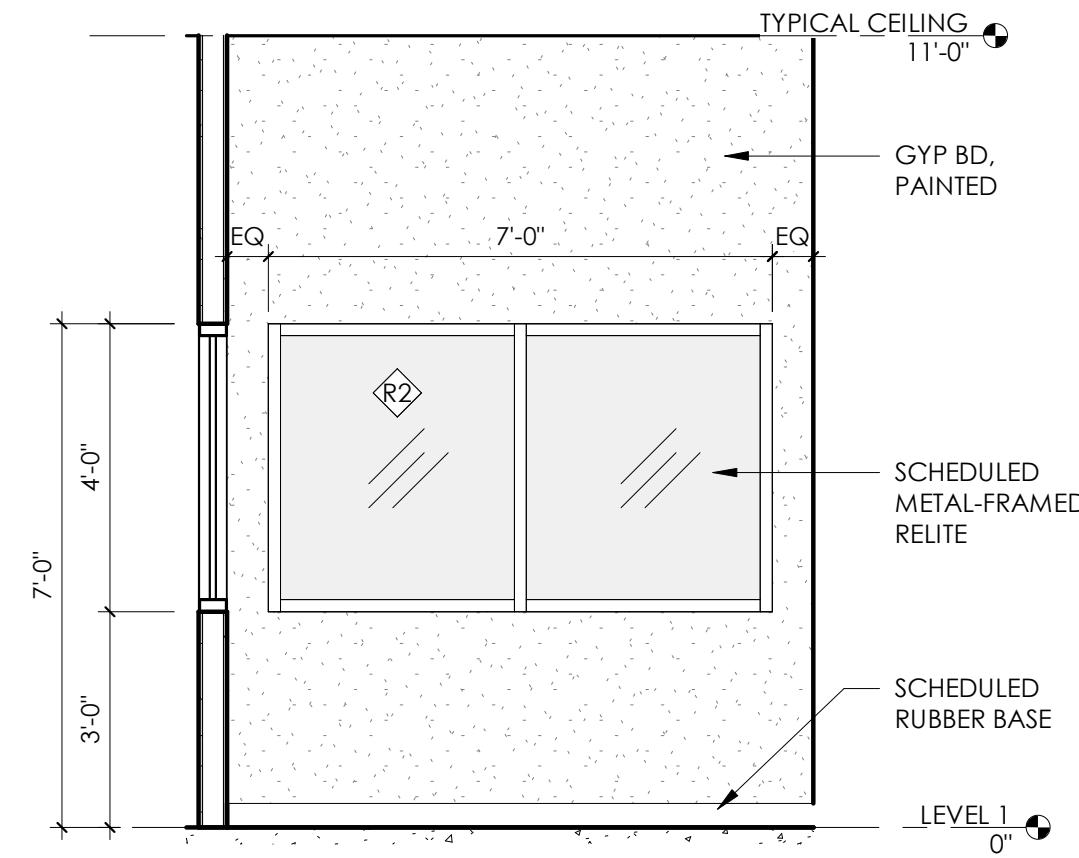


3/ TYPICAL OBSERV. ROOM - FRONT
scale: 3/8" = 1'-0"

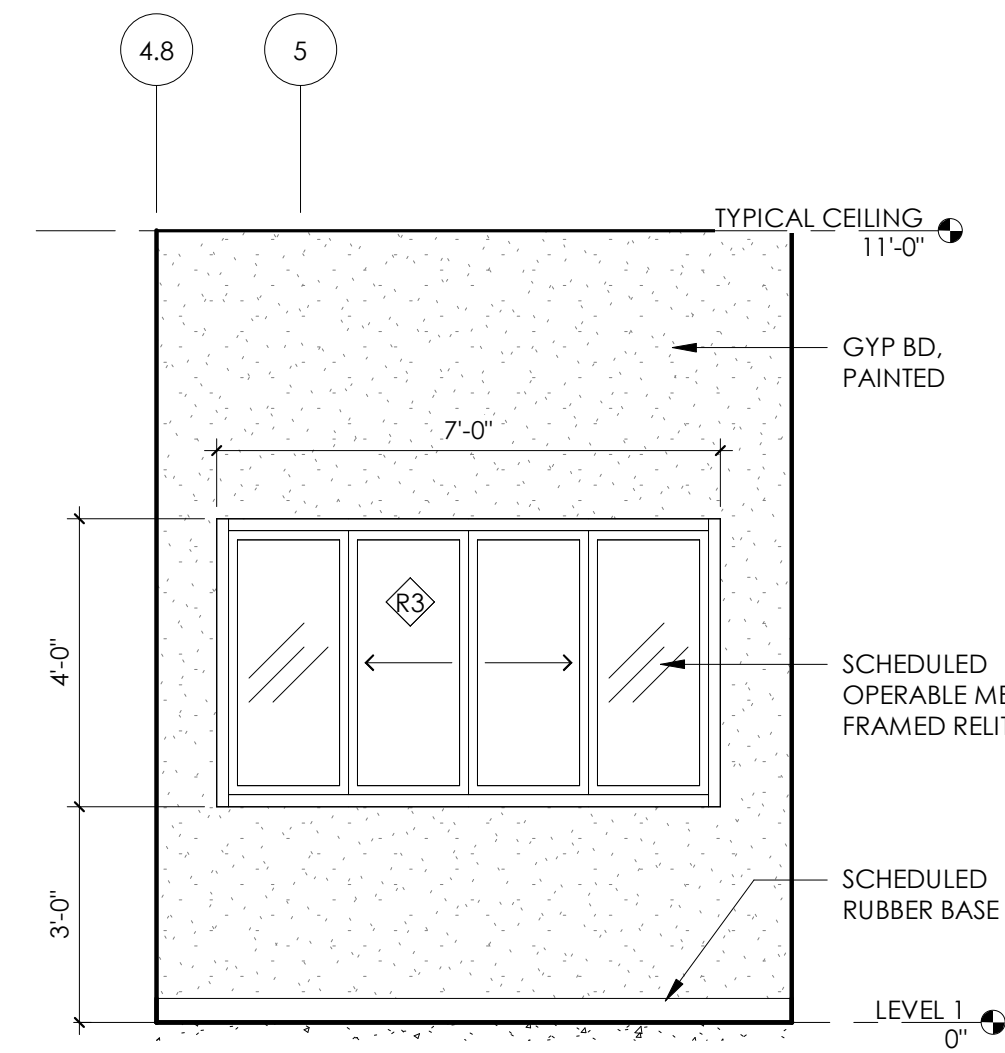


2/ DIRECTOR'S OFFICE - NORTH
scale: 3/8" = 1'-0"

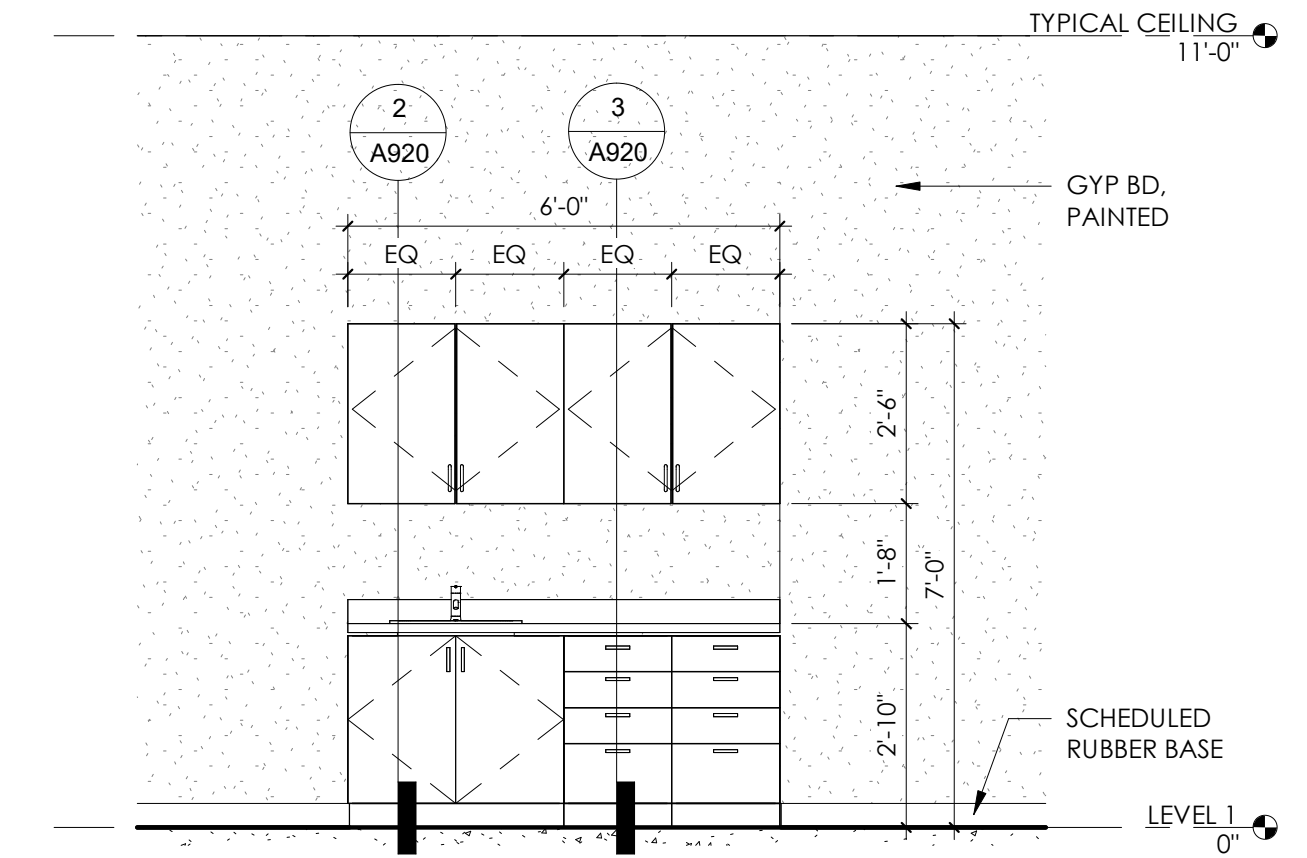


1/ TYPICAL CLASSROOM CASEWORK
scale: 3/8" = 1'-0"

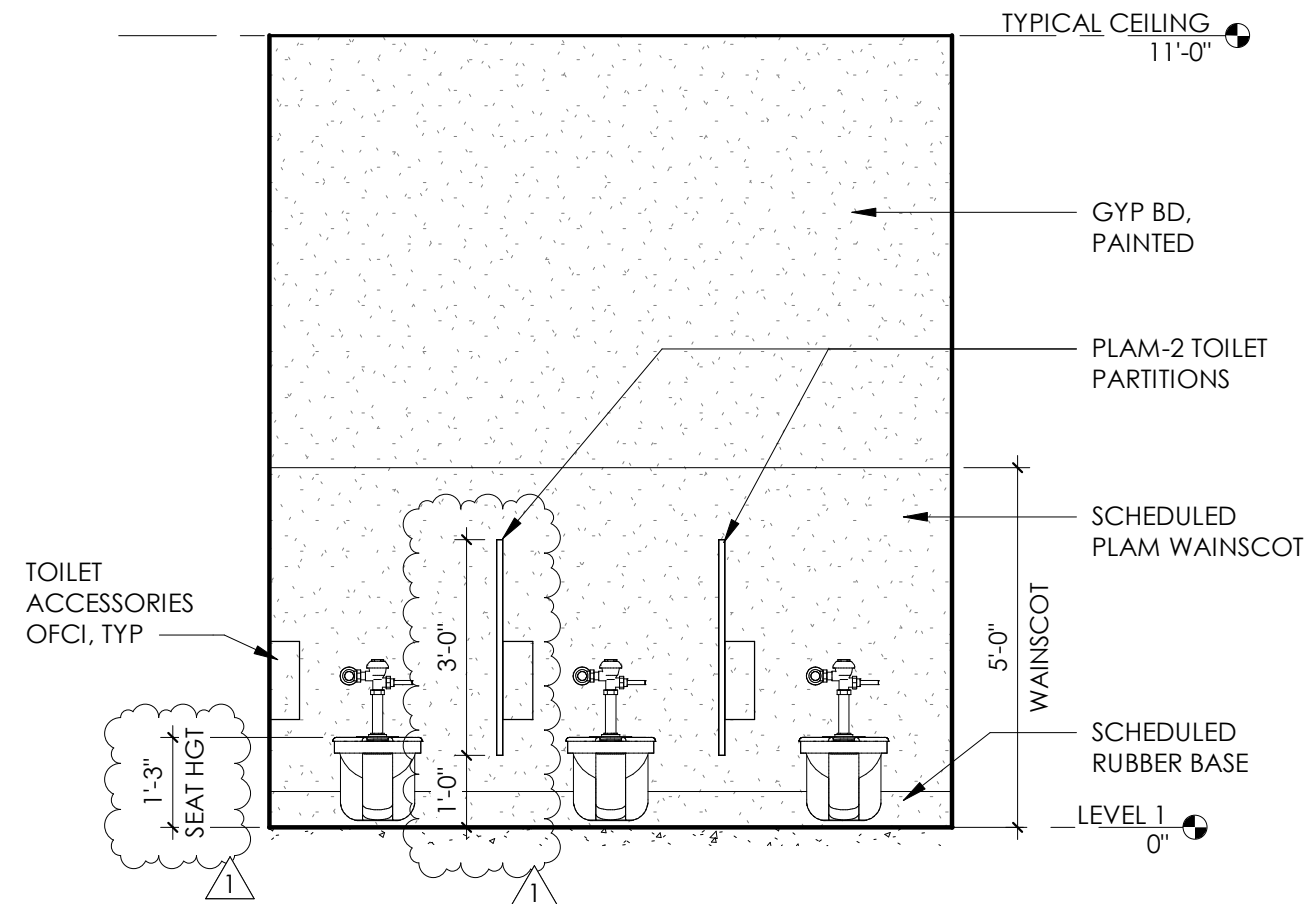


8/ TYPICAL KIDS RESTROOM
scale: 3/8" = 1'-0"

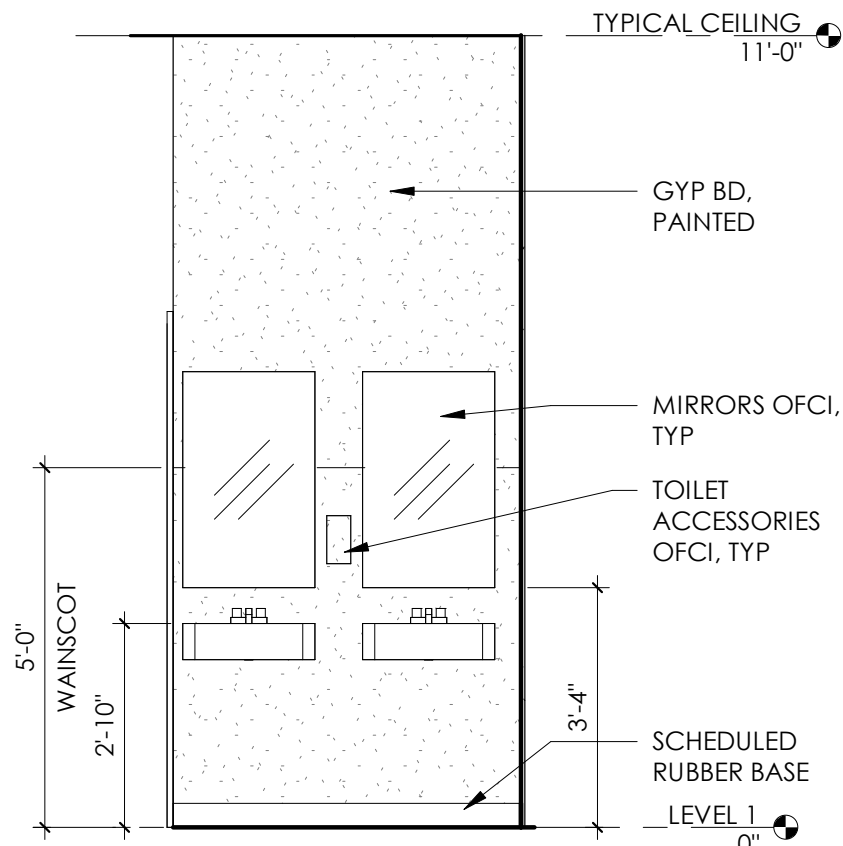


7/ TYPICAL CLASSROOM LAV
scale: 3/8" = 1'-0"

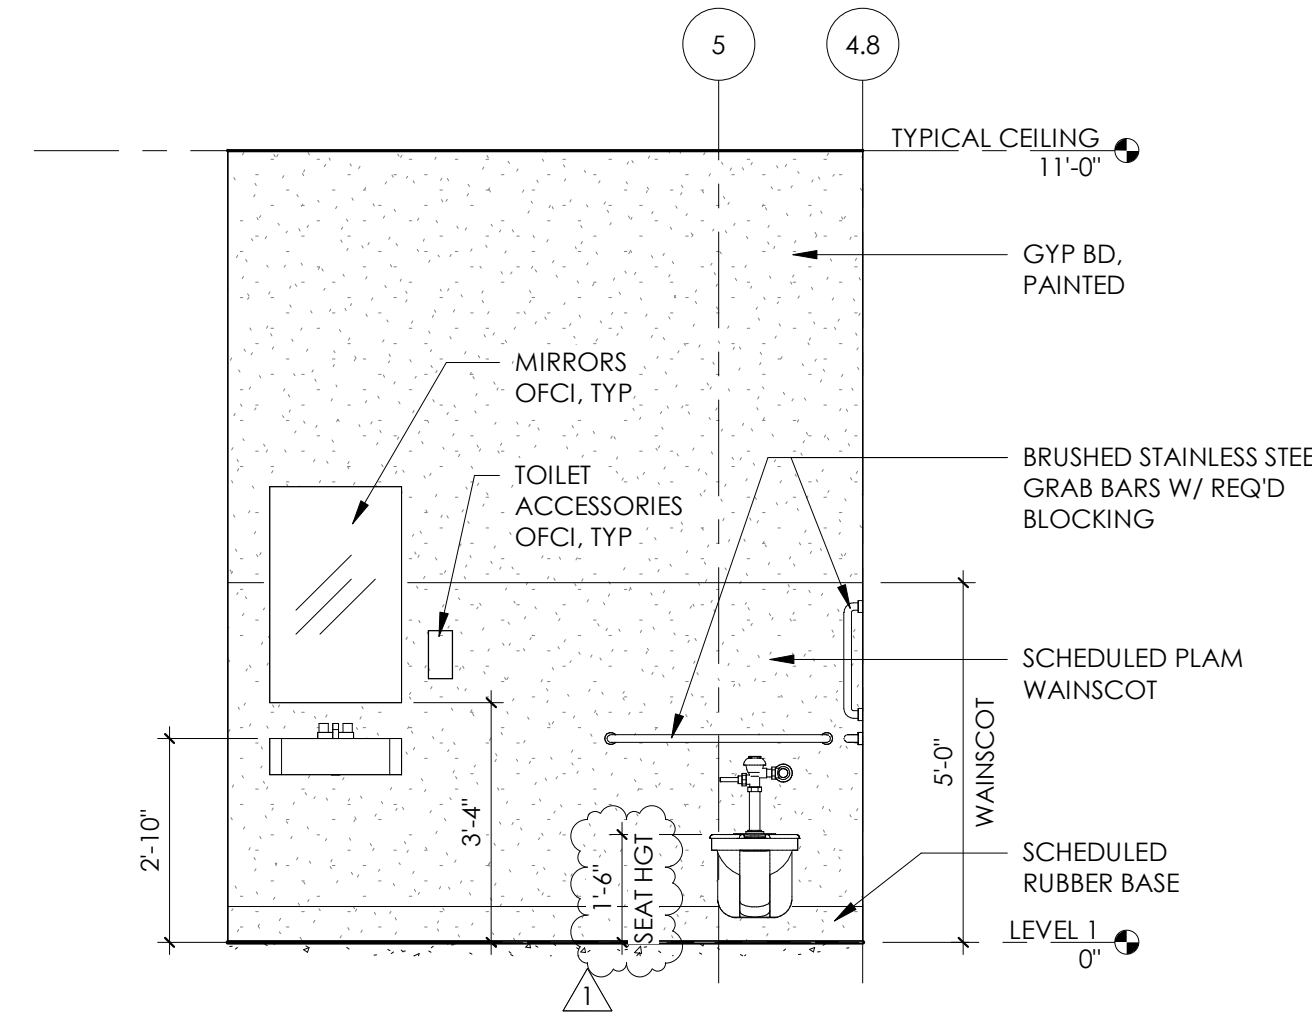


6/ TYP ACCESSIBLE RESTROOM
scale: 3/8" = 1'-0"

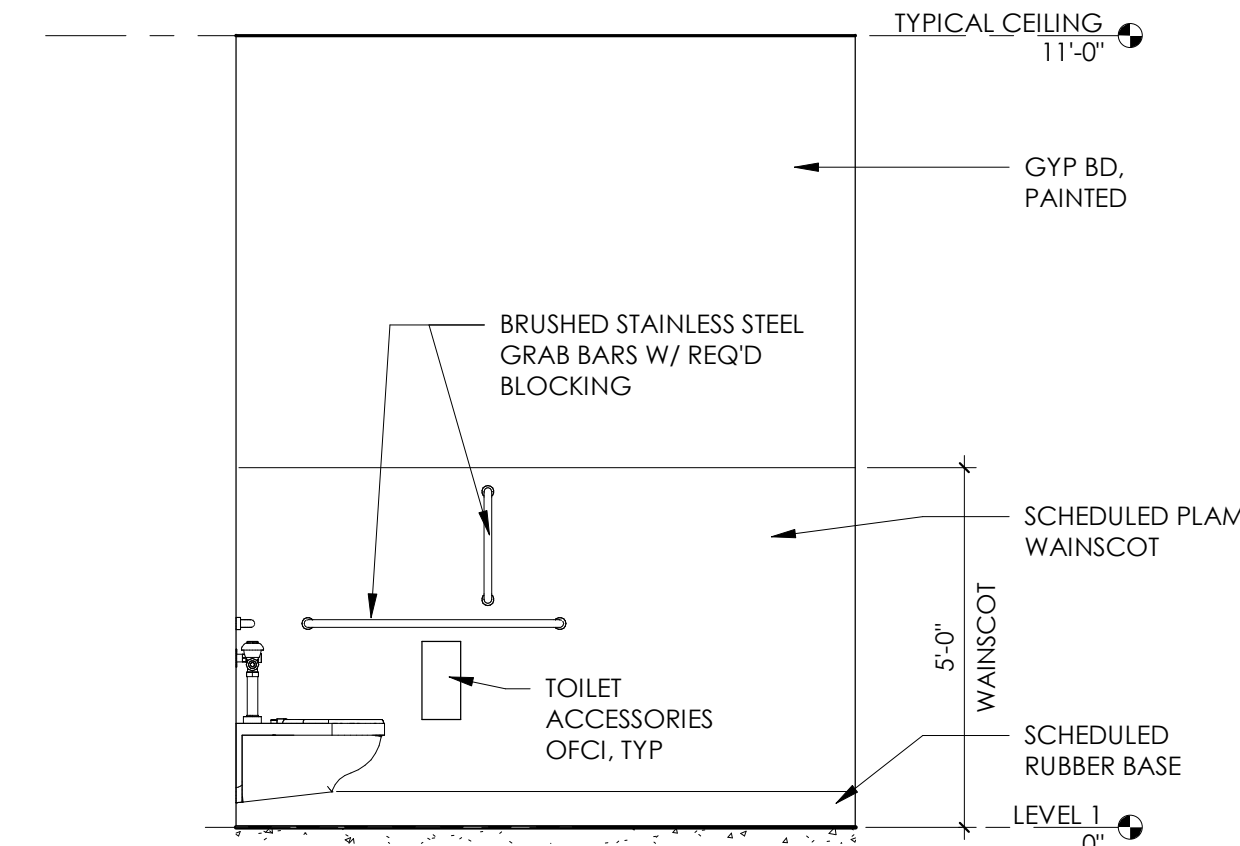

5/ TYP ACCESSIBLE RESTROOM - SIDE
scale: 3/8" = 1'-0"

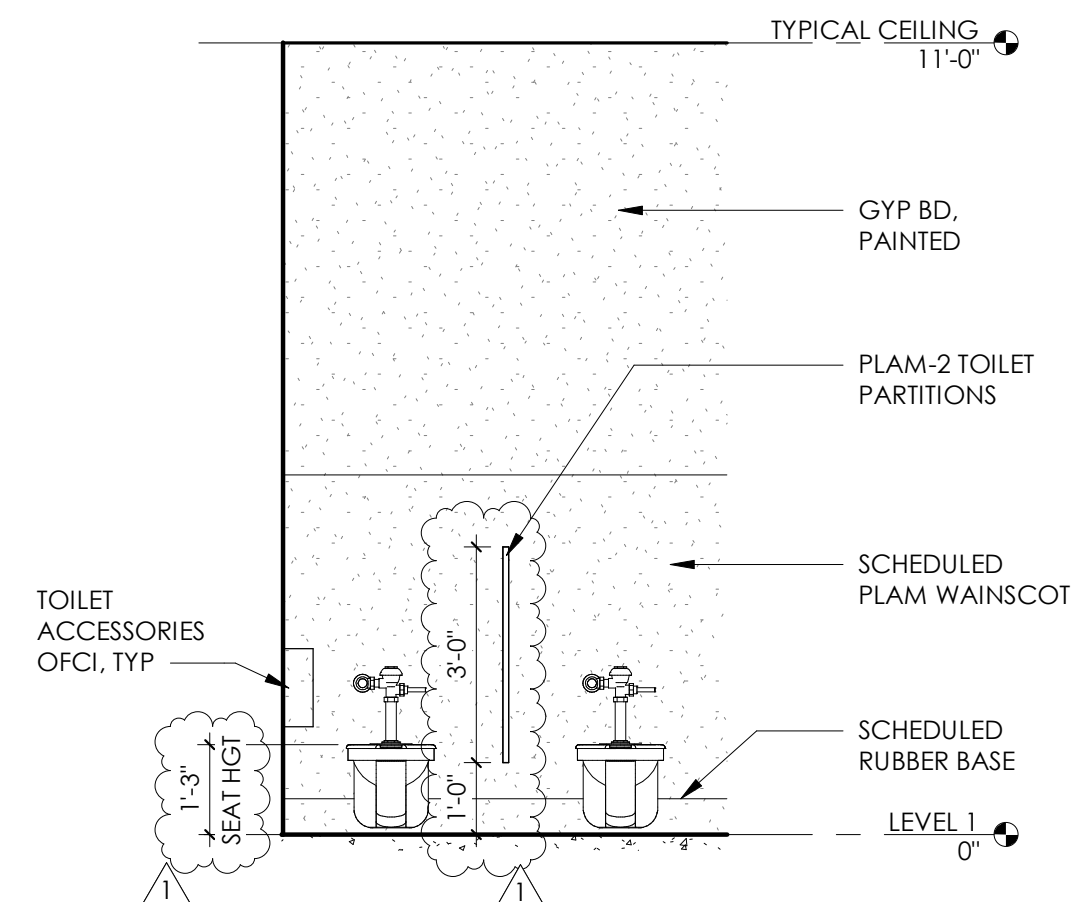

10/ KIDS RESTROOM #121
scale: 3/8" = 1'-0"

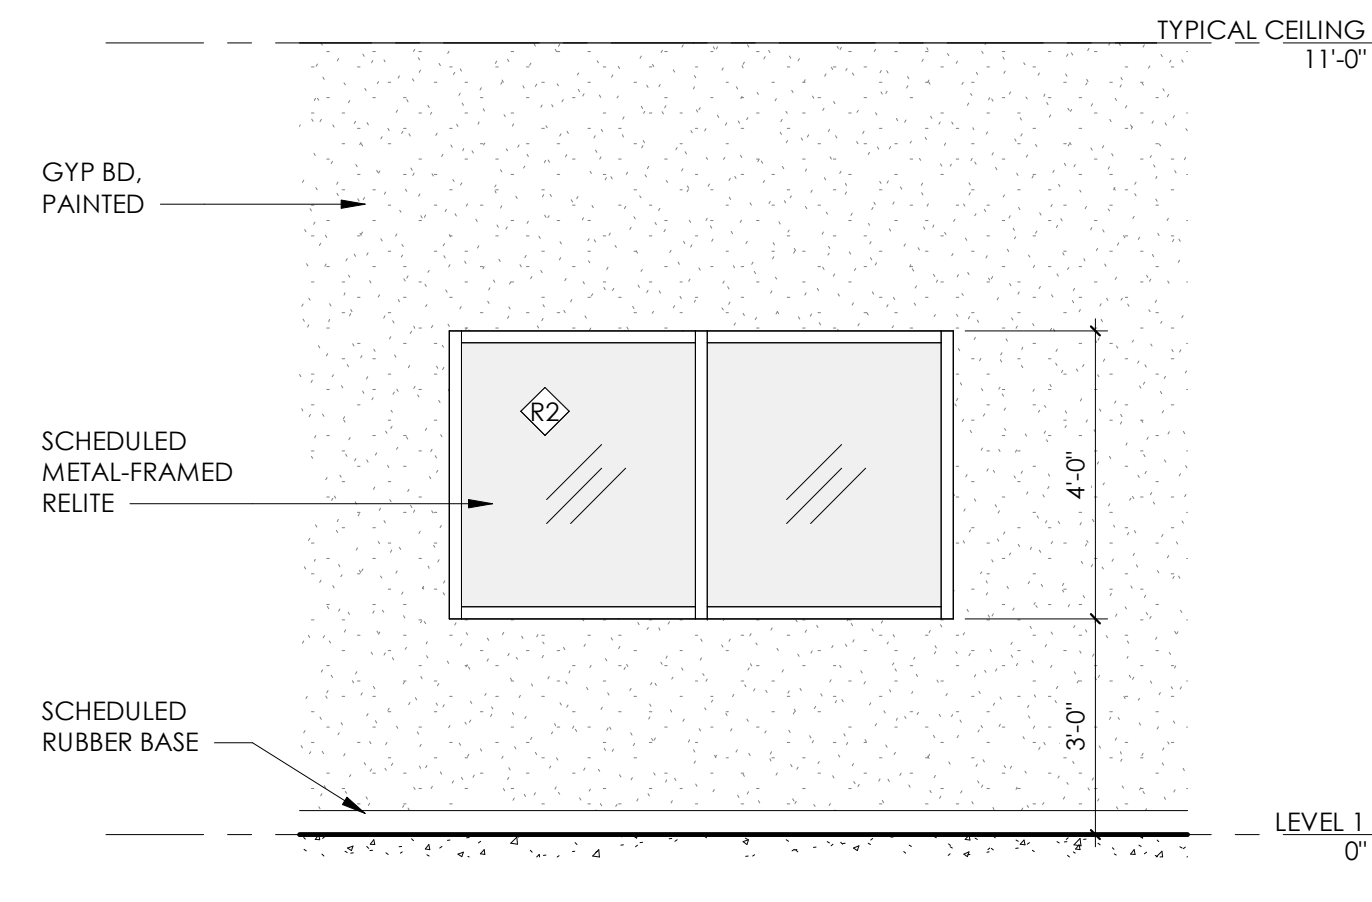

9/ OBSERVE/FLEX #123
scale: 3/8" = 1'-0"