
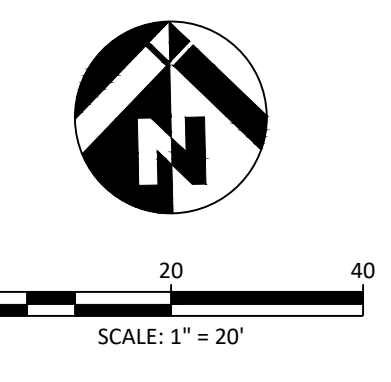


REVISED
9:21 am, Jan 22, 2024

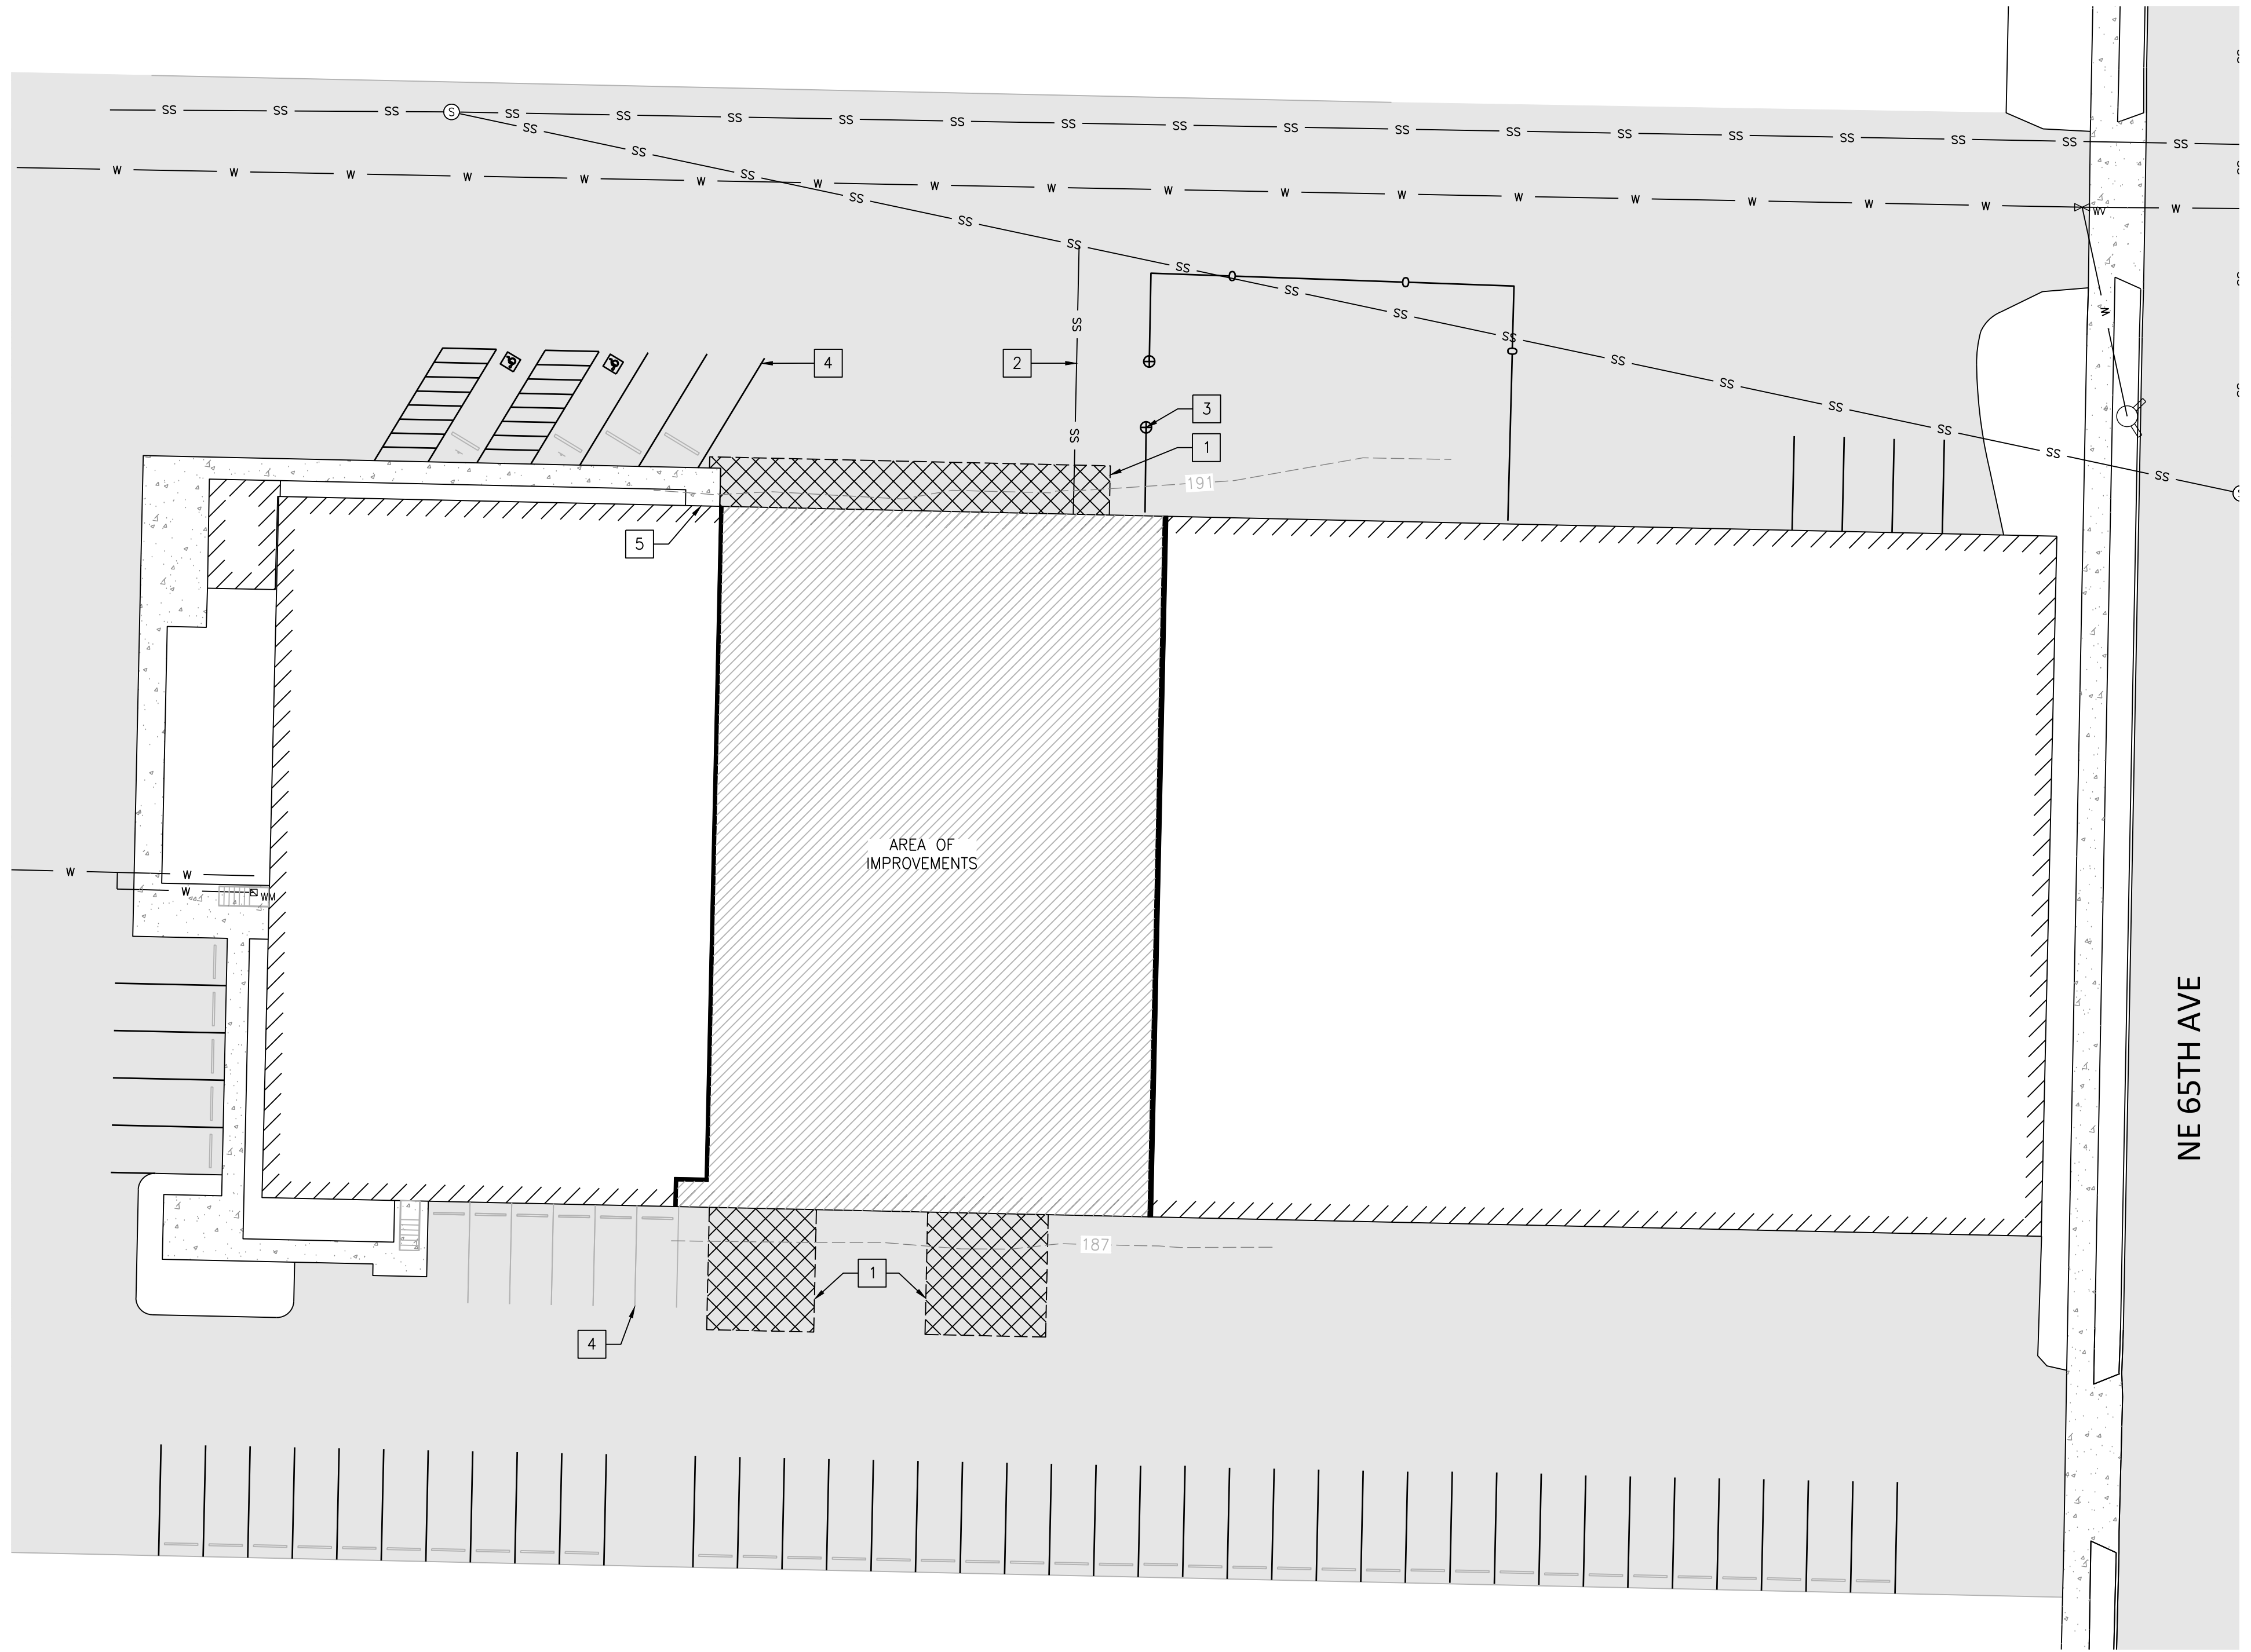


SITE DEMOLITION KEYNOTES

- 1 SAW CUT LINE. DEMOLISH AND REMOVE EXISTING ASPHALT.
- 2 PROTECT EXISTING UTILITY TO REMAIN
- 3 PROTECT EXISTING CHAIN LINK FENCE TO REMAIN.
- 4 PROTECT EXISTING STRIPING TO REMAIN.
- 5 PROTECT EXISTING CONCRETE SIDEWALK TO REMAIN.

GENERAL EROSION CONTROL NOTES:

- 1. CONTRACTOR SHALL ENSURE THAT NO SEDIMENT OR TRACKOUT SHALL LEAVE THE SITE.

LEGEND

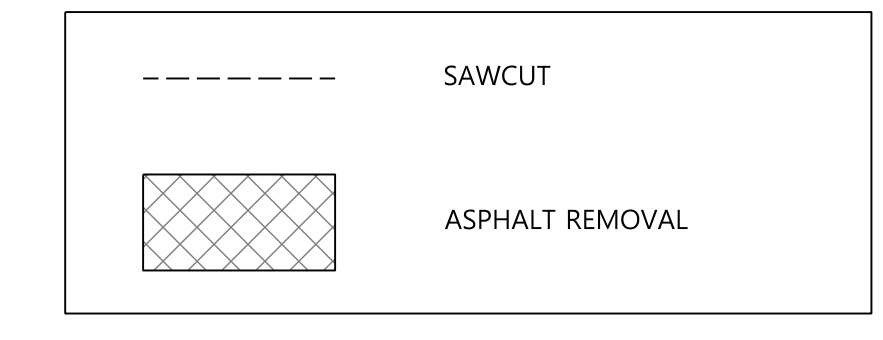

ESD BUILDING 2400
VANCOUVER, WASHINGTON

DEMOLITION & EROSION CONTROL PLAN

REVISIONS:

JOB NO.:	18009
DATE:	4/19/2023
SCALE:	1" = 20'
DESIGNED BY:	PM
DRAWN BY:	PM
CHECKED BY:	DW

FILE: W:\18009 ESD BLDG 2400\500 DESIGN\502 DRAWINGS\SHEETS\C003 DEMO & EC PLAN.DWG