

REVISED
3:58 pm, Oct 06, 2023



LEEKA Architecture and Planning
Creating Positive Impressions in the Built Environment
503.844.4222
www.leeakinc.com

Tenant Improvement
Educational Service District 112
Mental Health Facility Phase II
2400 NE 65th Ave. Vancouver, WA.

Revised:	DATE: Aug. 10, 2023
PCR 01	DATE: Aug. 17, 2023
APPLICANT EDITS	DATE: Sept. 22, 2023
APPLICANT EDITS	DATE: Oct. 03, 2023

Job No: 2246

Date: 3-Oct-23

File Size: 24x36


Permit Application

DRAWN: NYL

CHECKED: NYL

Sheet Title
Dimensioned
Floor Plan

Sheet Number
A2.41

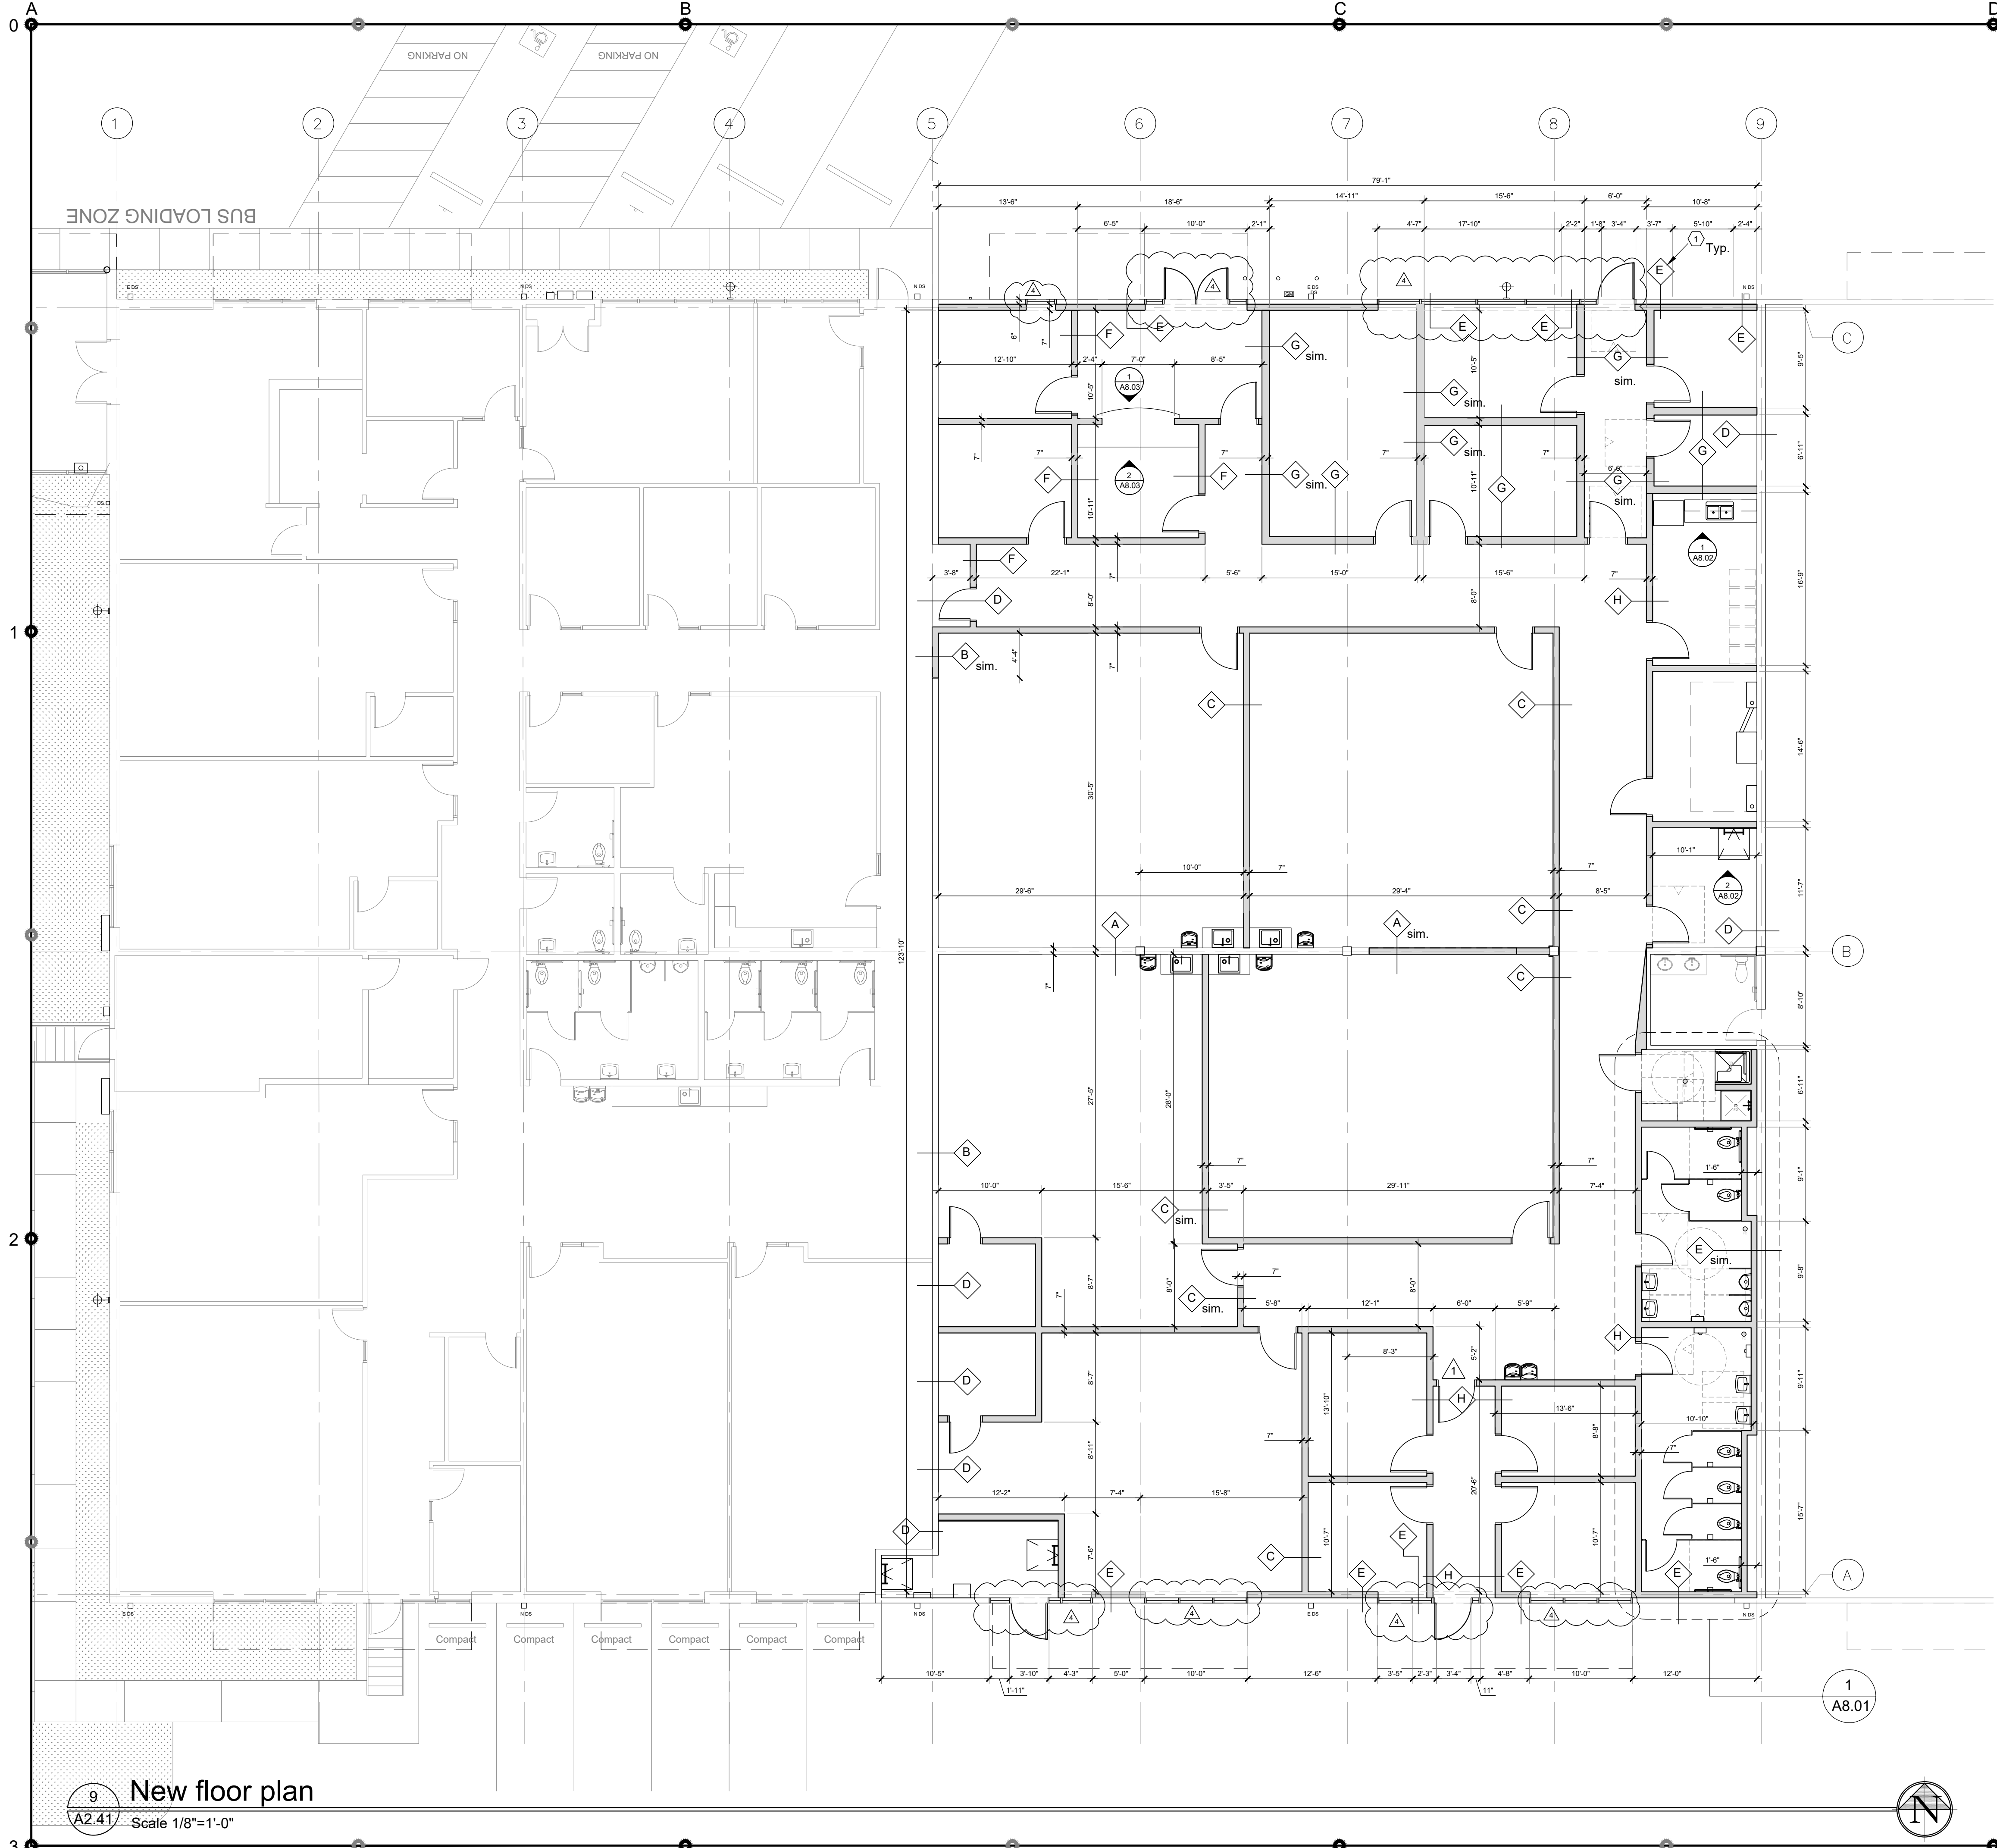

KEY NOTES

- 1 Typ. Refer to drawing A8.60 for wall details

9 New floor plan
A2.41 Scale 1/8"=1'-0"

