




21 Enlarged Restroom Plan
A8.01 Scale 3/8"=1'-0"

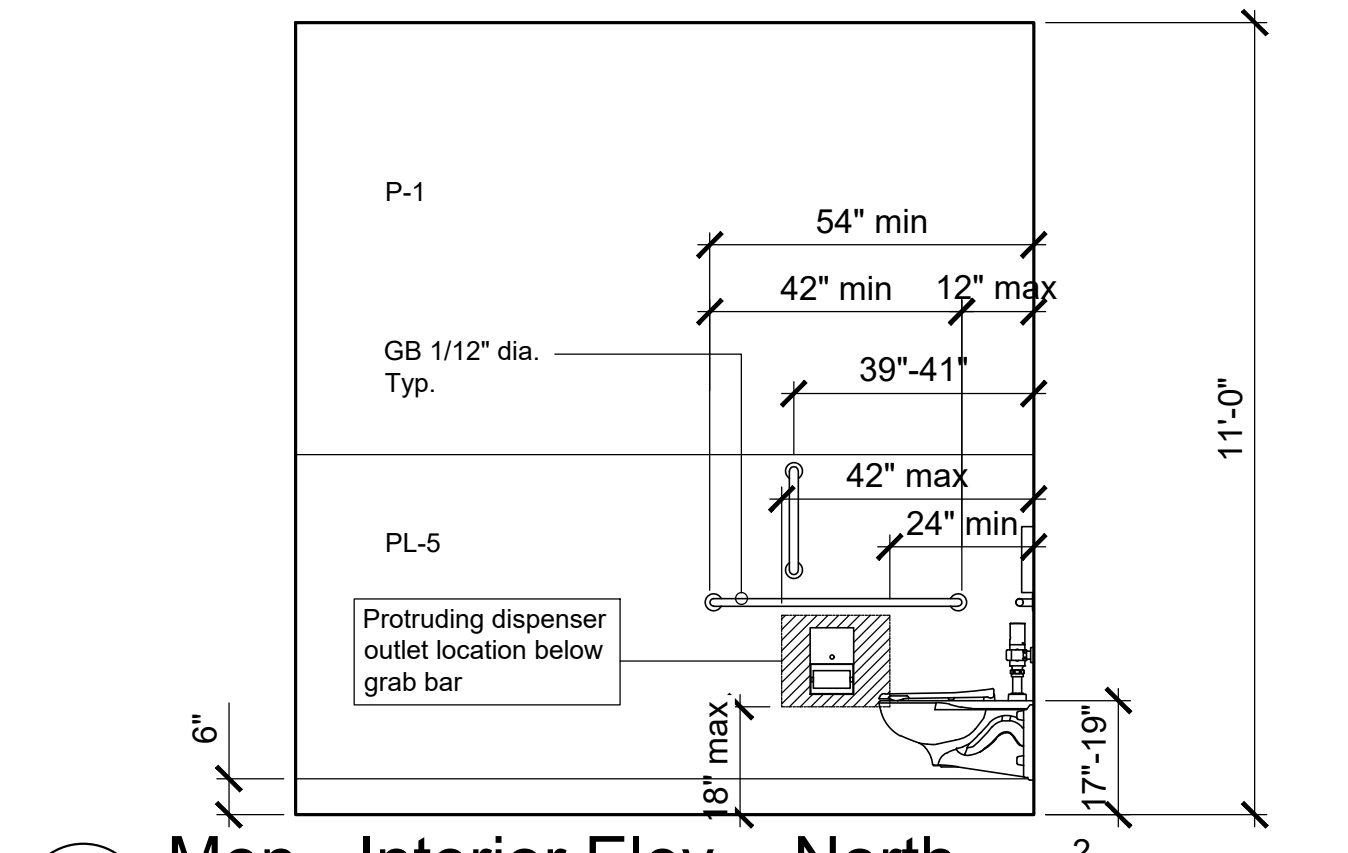


2 Men - Interior Elev. - North
A8.01 Scale 3/8"=1'-0"

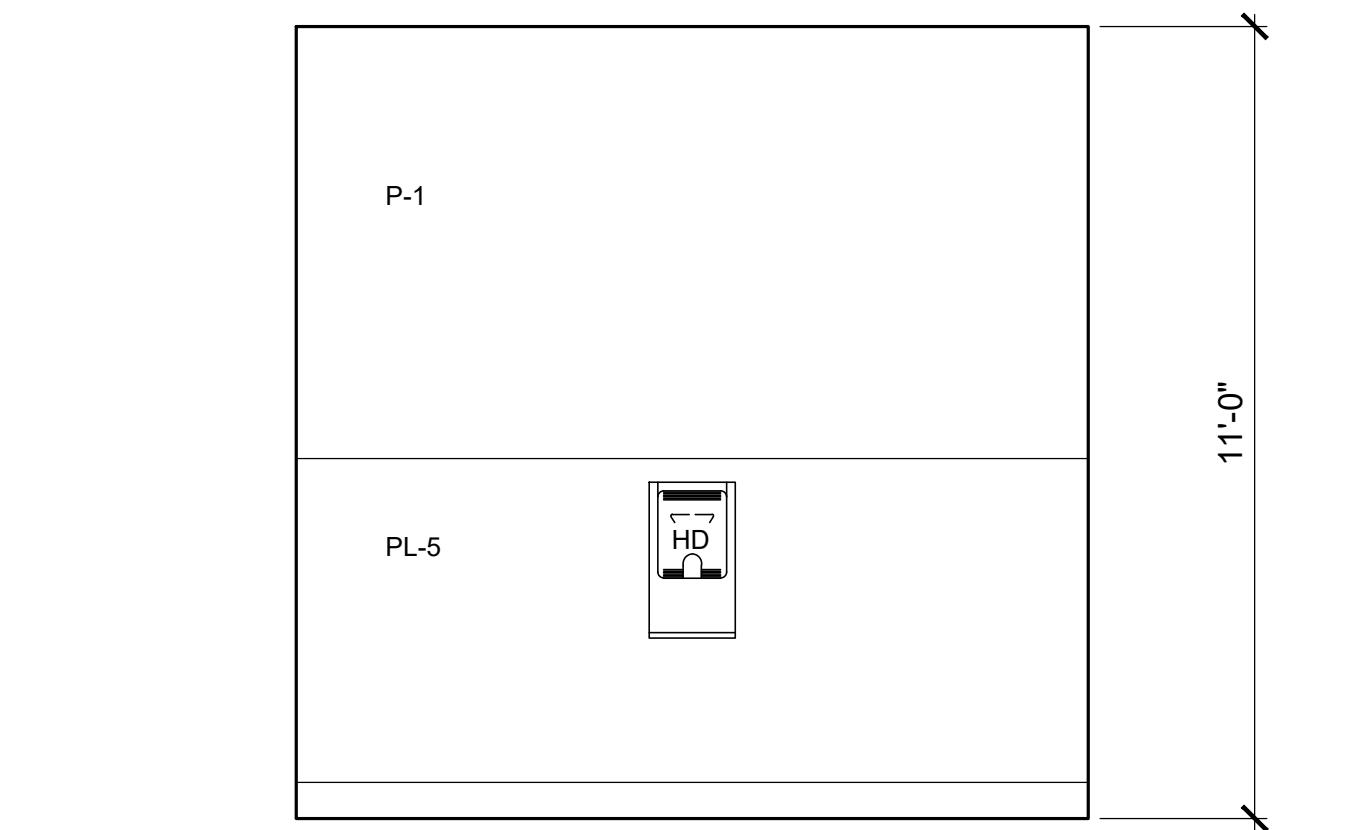


4 Men - Interior Elev. - South
A8.01 Scale 3/8"=1'-0"

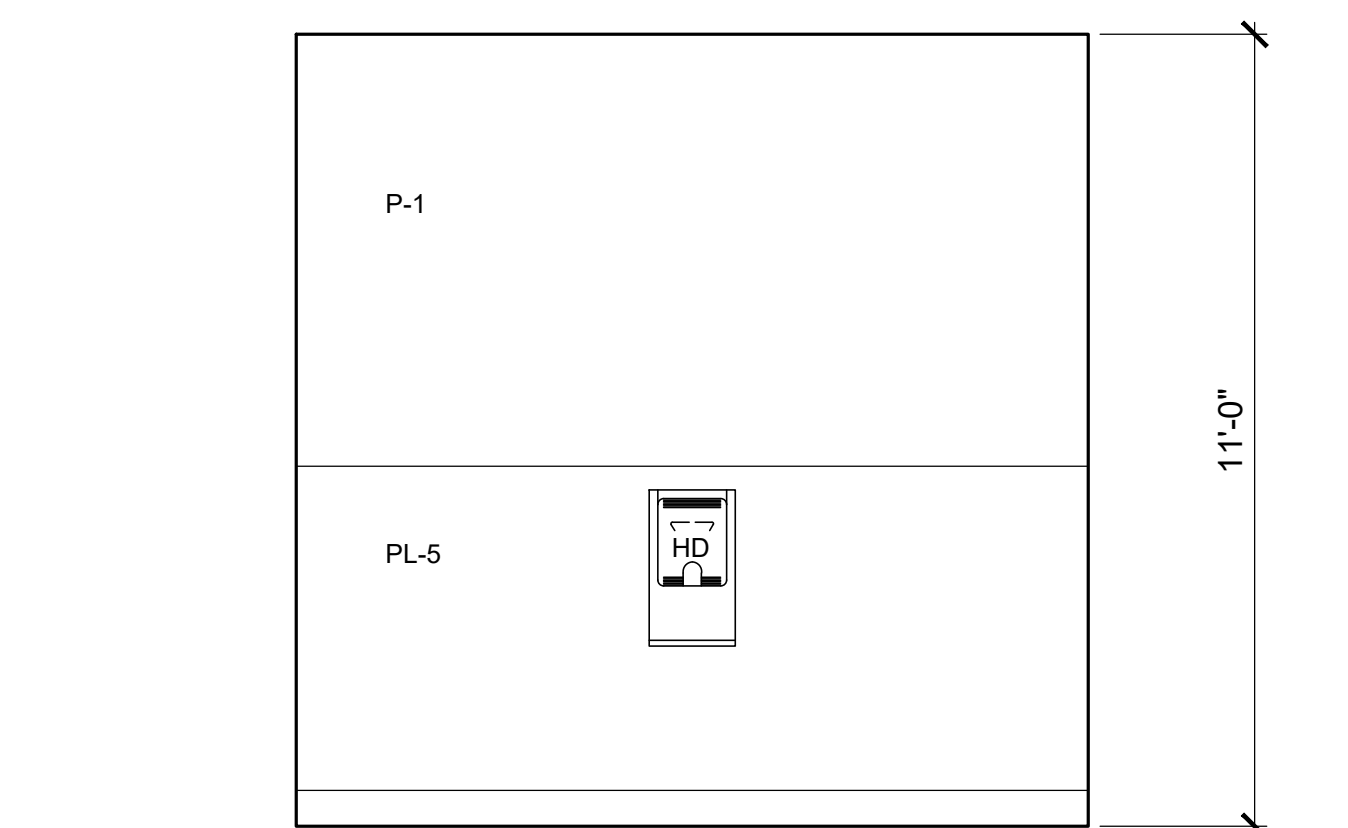


6 Women - Interior Elev. - North
A8.01 Scale 3/8"=1'-0"

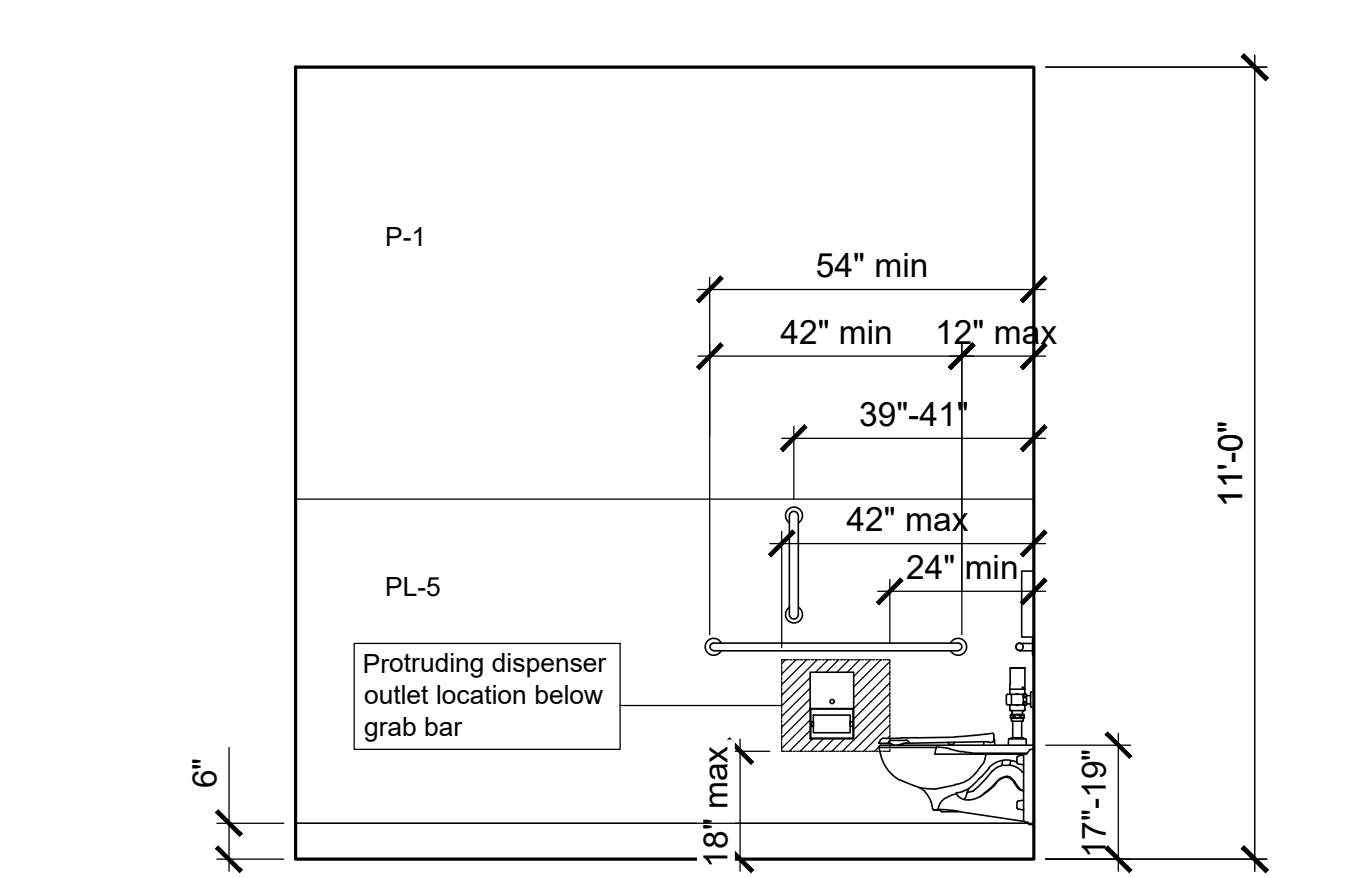


8 Women - Interior Elev. - South
A8.01 Scale 3/8"=1'-0"

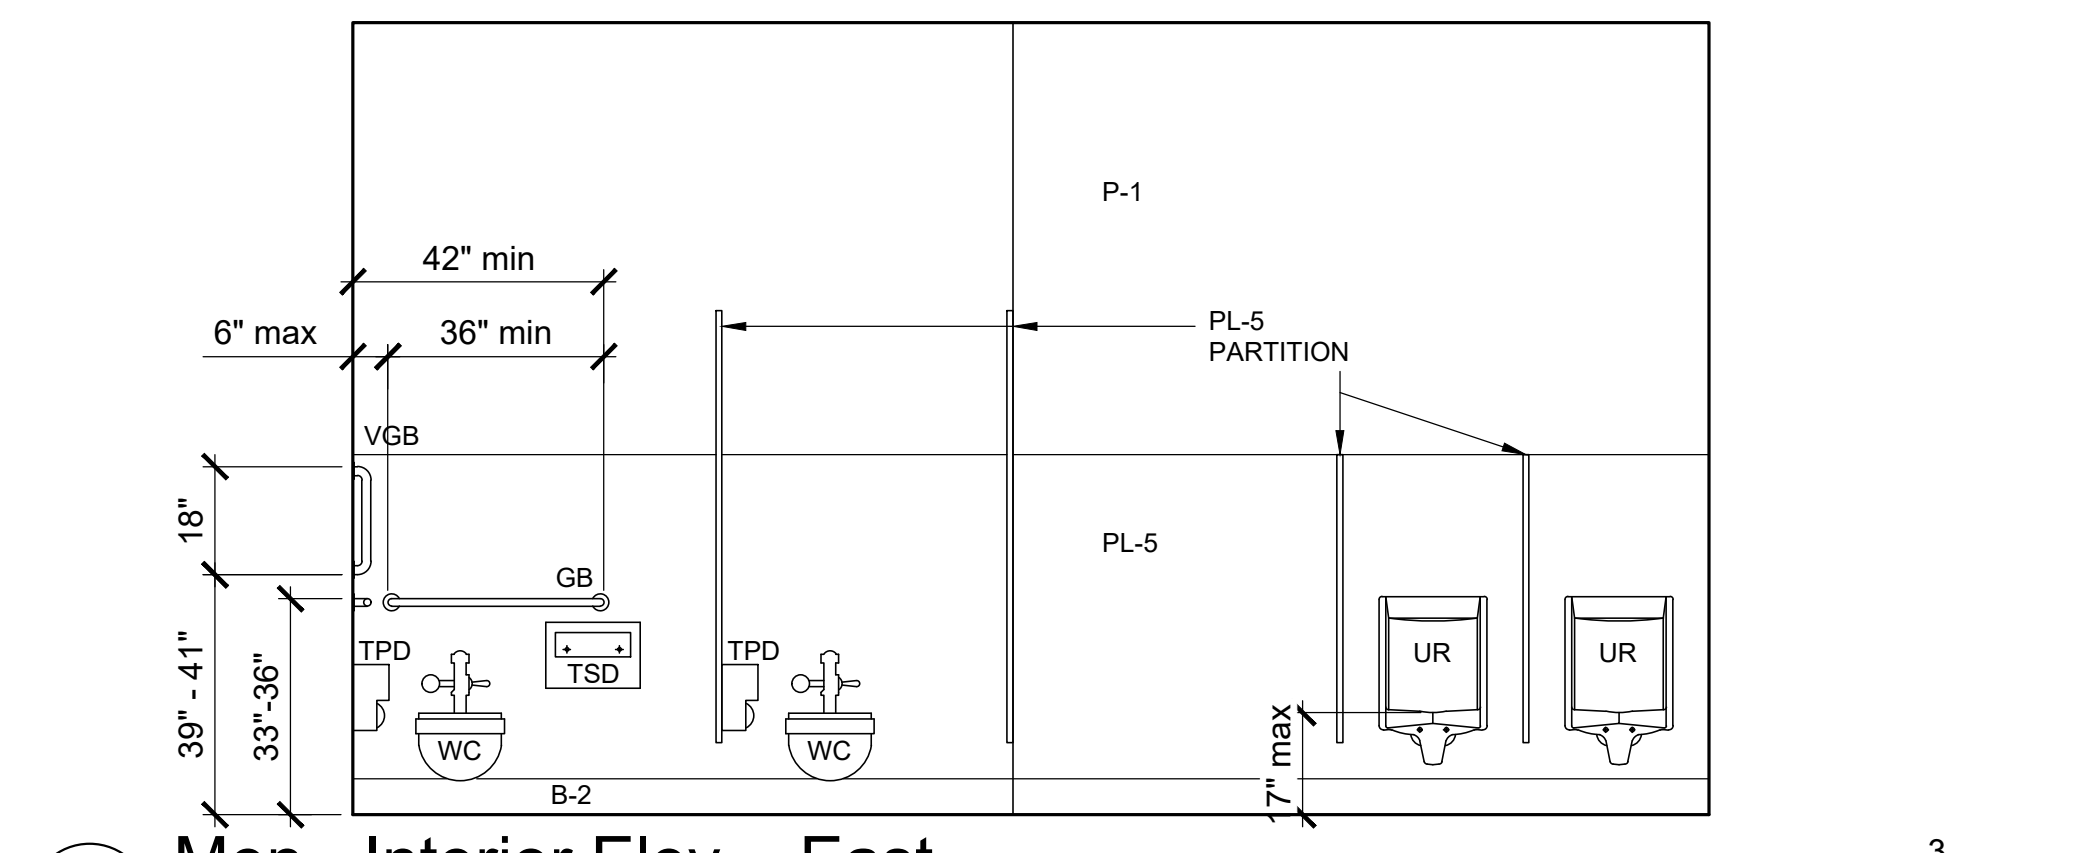


3 Men - Interior Elev. - East
A8.01 Scale 3/8"=1'-0"

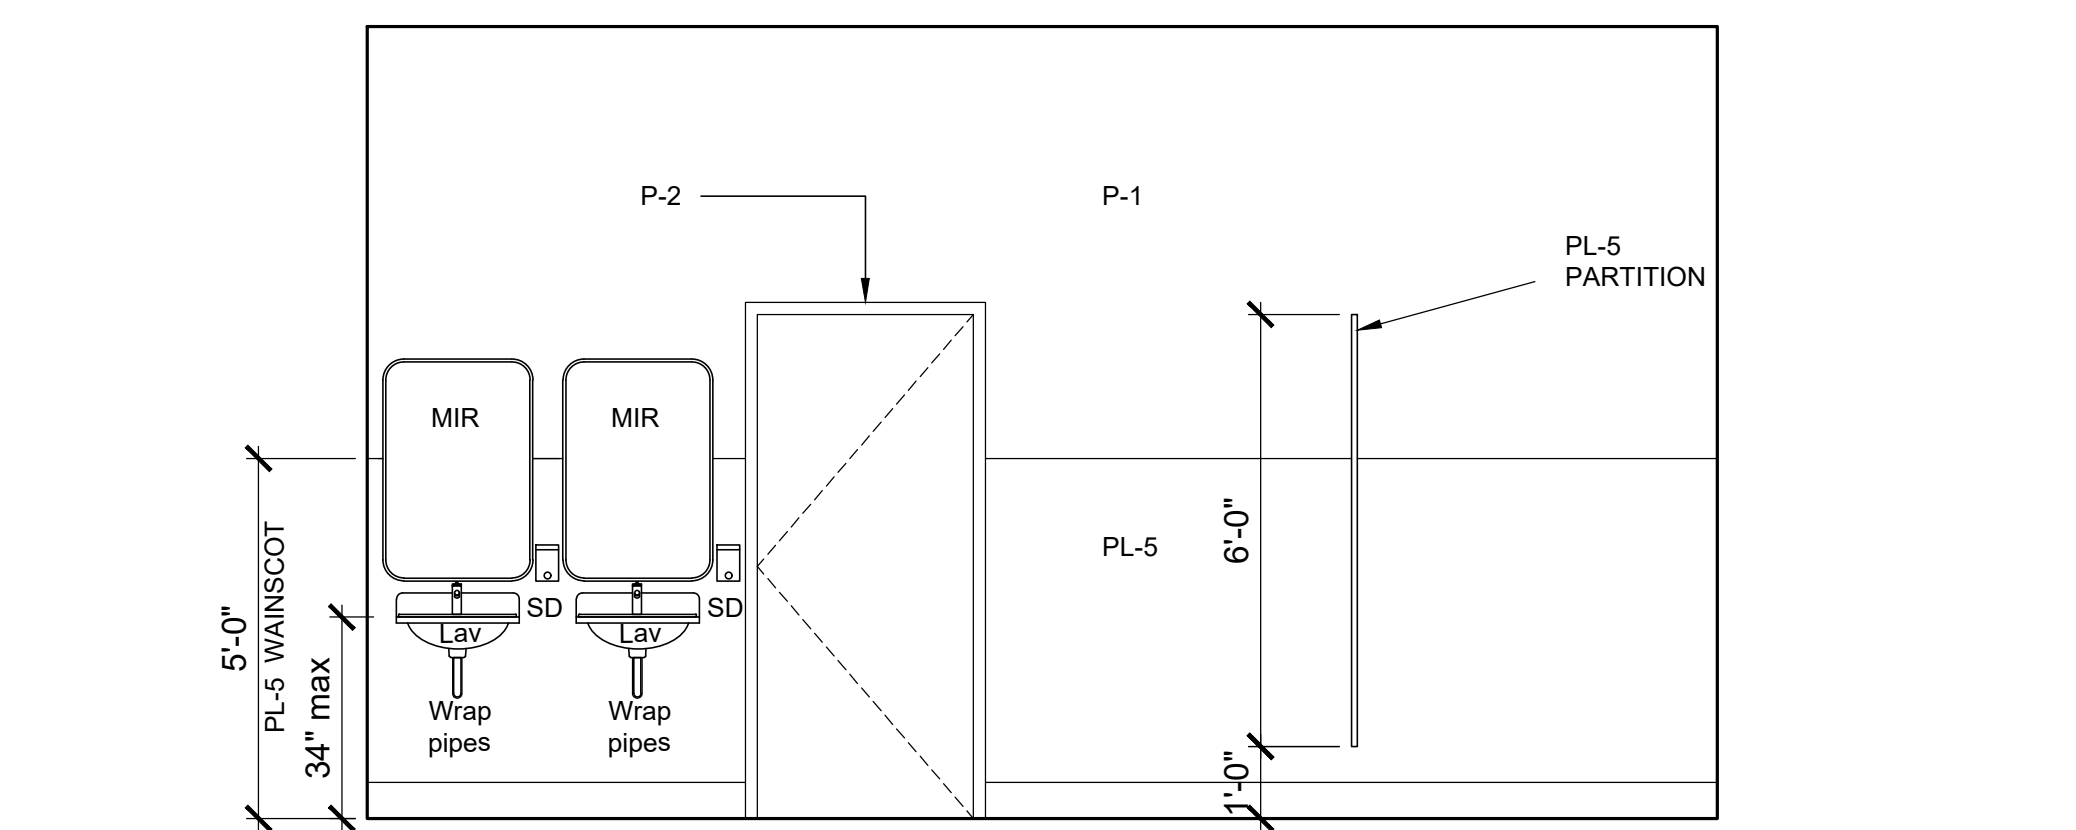

5 Men - Interior Elev. - West
A8.01 Scale 3/8"=1'-0"

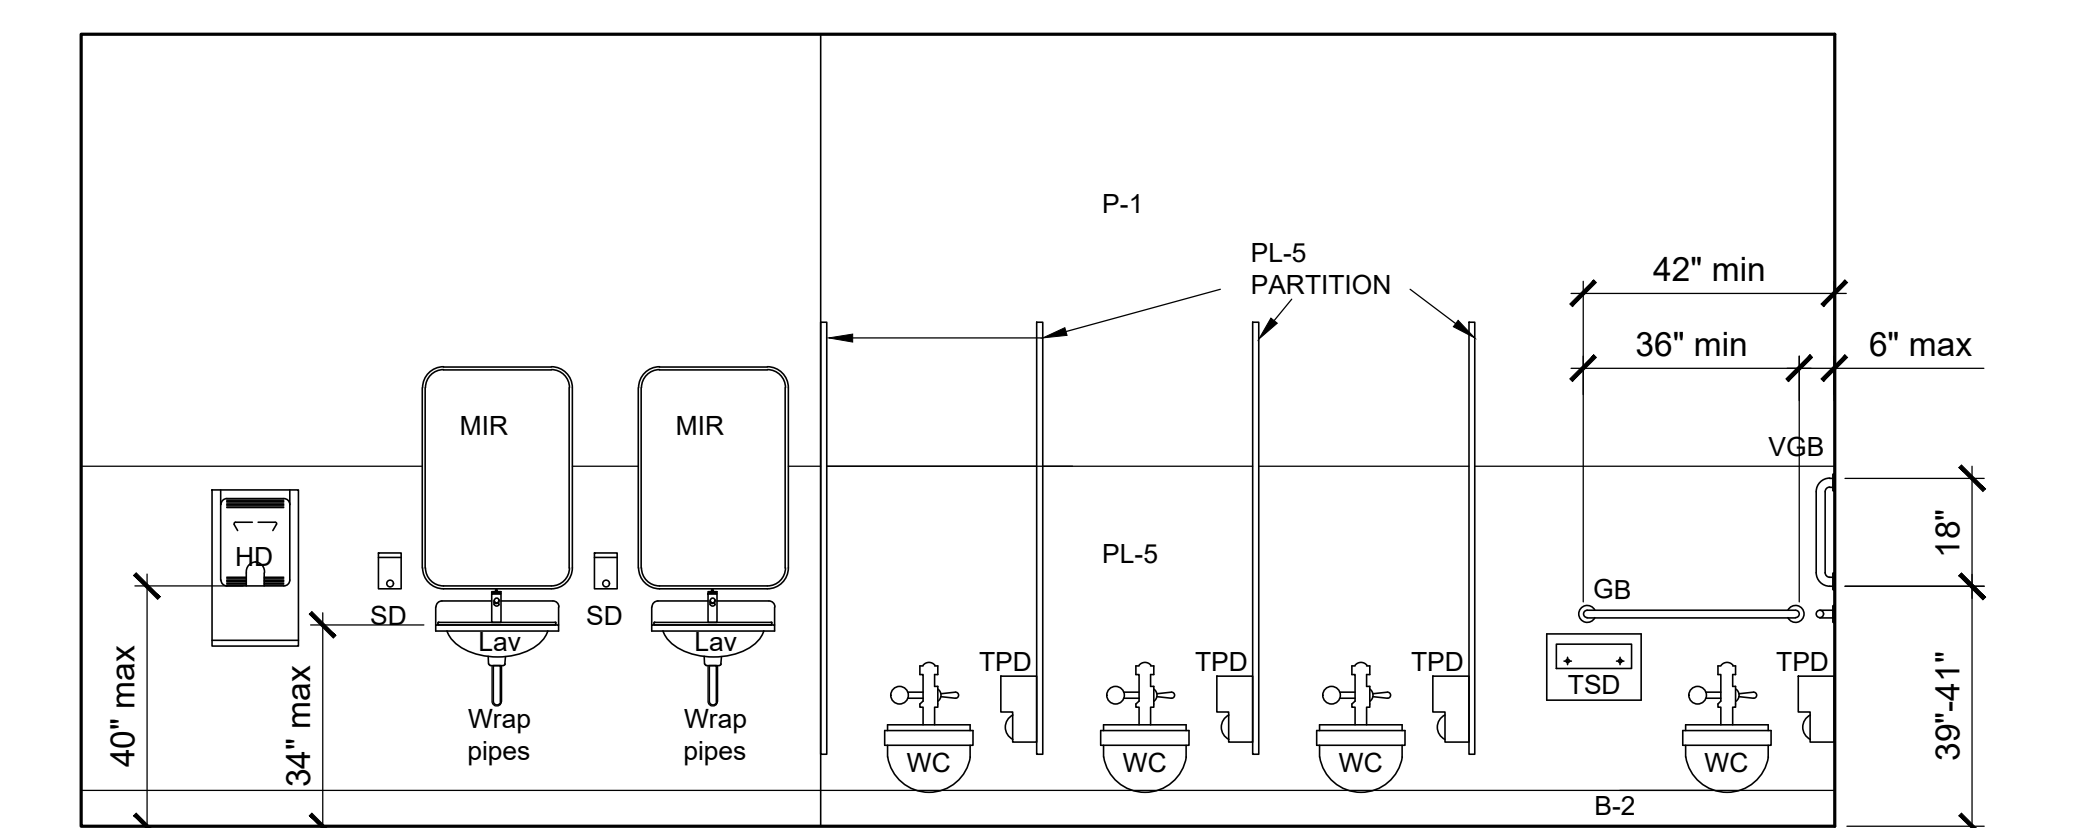


7 Women - Interior Elev. - East
A8.01 Scale 3/8"=1'-0"

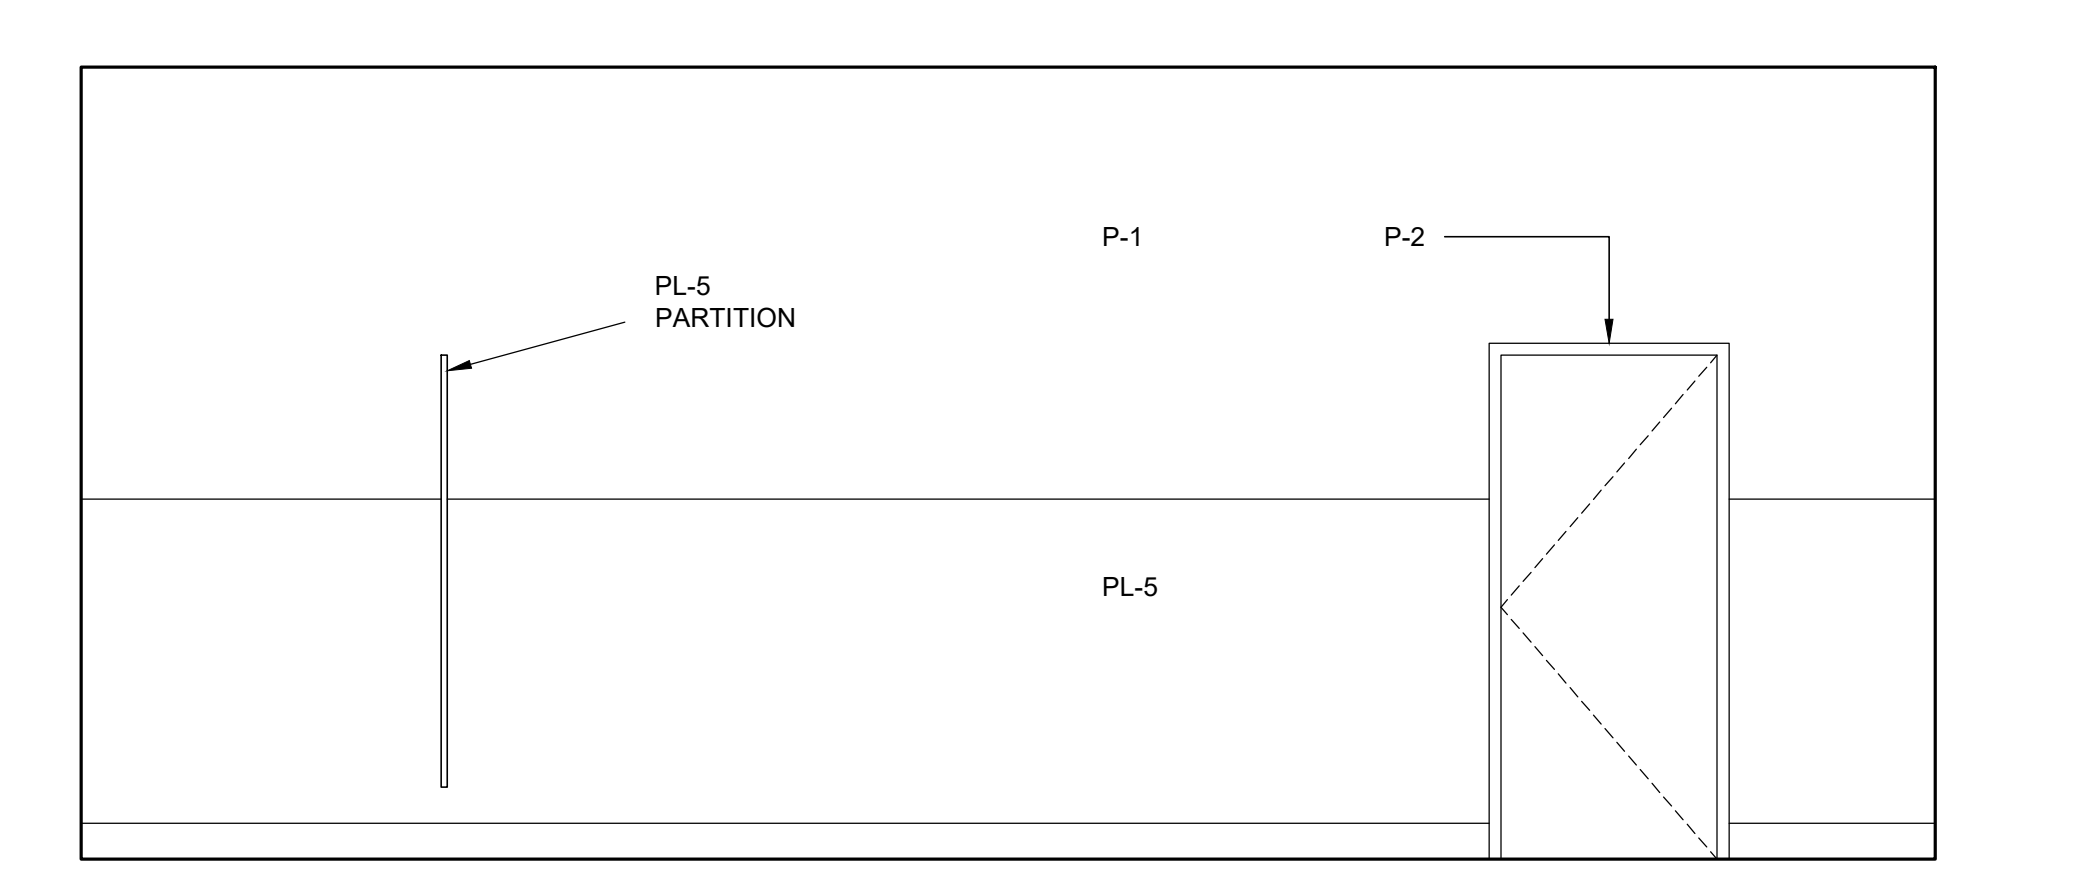

9 Women - Interior Elev. - West
A8.01 Scale 3/8"=1'-0"

REVISED
3:58 pm, Oct 06, 2023

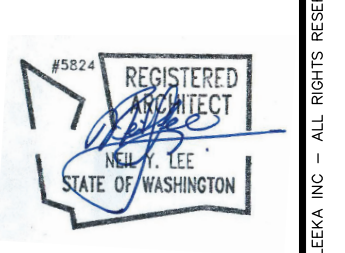

LEEKA Architecture and Planning
Creating Positive Impressions in the Built Environment
1001 SE Water Avenue Suite 175
Portland, Oregon 97214
503.844.4222
www.leea.com
e-mail: succeed@leea.com

Tenant Improvement
Educational Service District 112
Mental Health Facility Phase II
2400 NE 65th Ave. Vancouver, WA.

Revised:	DATE: Aug. 10, 2023
PCR 01	DATE: Aug. 17, 2023
APPLICANT EDITS	DATE: Sept. 22, 2023
APPLICANT EDITS	DATE: Oct. 03, 2023
APPLICANT EDITS	
Job No:	2246
Date:	3-Oct-23
File Size:	24x36
Permit Application	
DRAWN:	NYL
CHECKED:	NYL
Sheet Title	Enlarged Restroom Floor Plans & Elevations
Sheet Number	A8.01