


H:\Project\Files\2022\23\36-0- 2400 Building Remodel and TIDRAWINGS\CAD\S2.42 - PLOTTED - 2023-10-06 11:07:28 AM


REVISED
4:06 pm, Oct 06, 2023

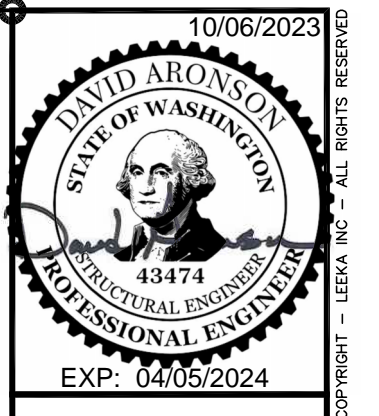

LEEKA Architecture and Planning
Creating Positive Impressions in the Built Environment
1001 SE Water Avenue, Suite 175
Portland, Oregon 97214
503.644.4222
lee@leeka.com
www.leeka.com

Tenant Improvement
ESD112
Mental Health Facility Phase II
2400 NE 65th Ave. Vancouver WA.

Revised:	
Job No:	2246
Date:	
File Size:	24x36
Progress set	
DRAWN:	NYL
CHECKED:	NYL
Sheet Title	ROOF FRMG PLAN
Sheet Number	S2.42

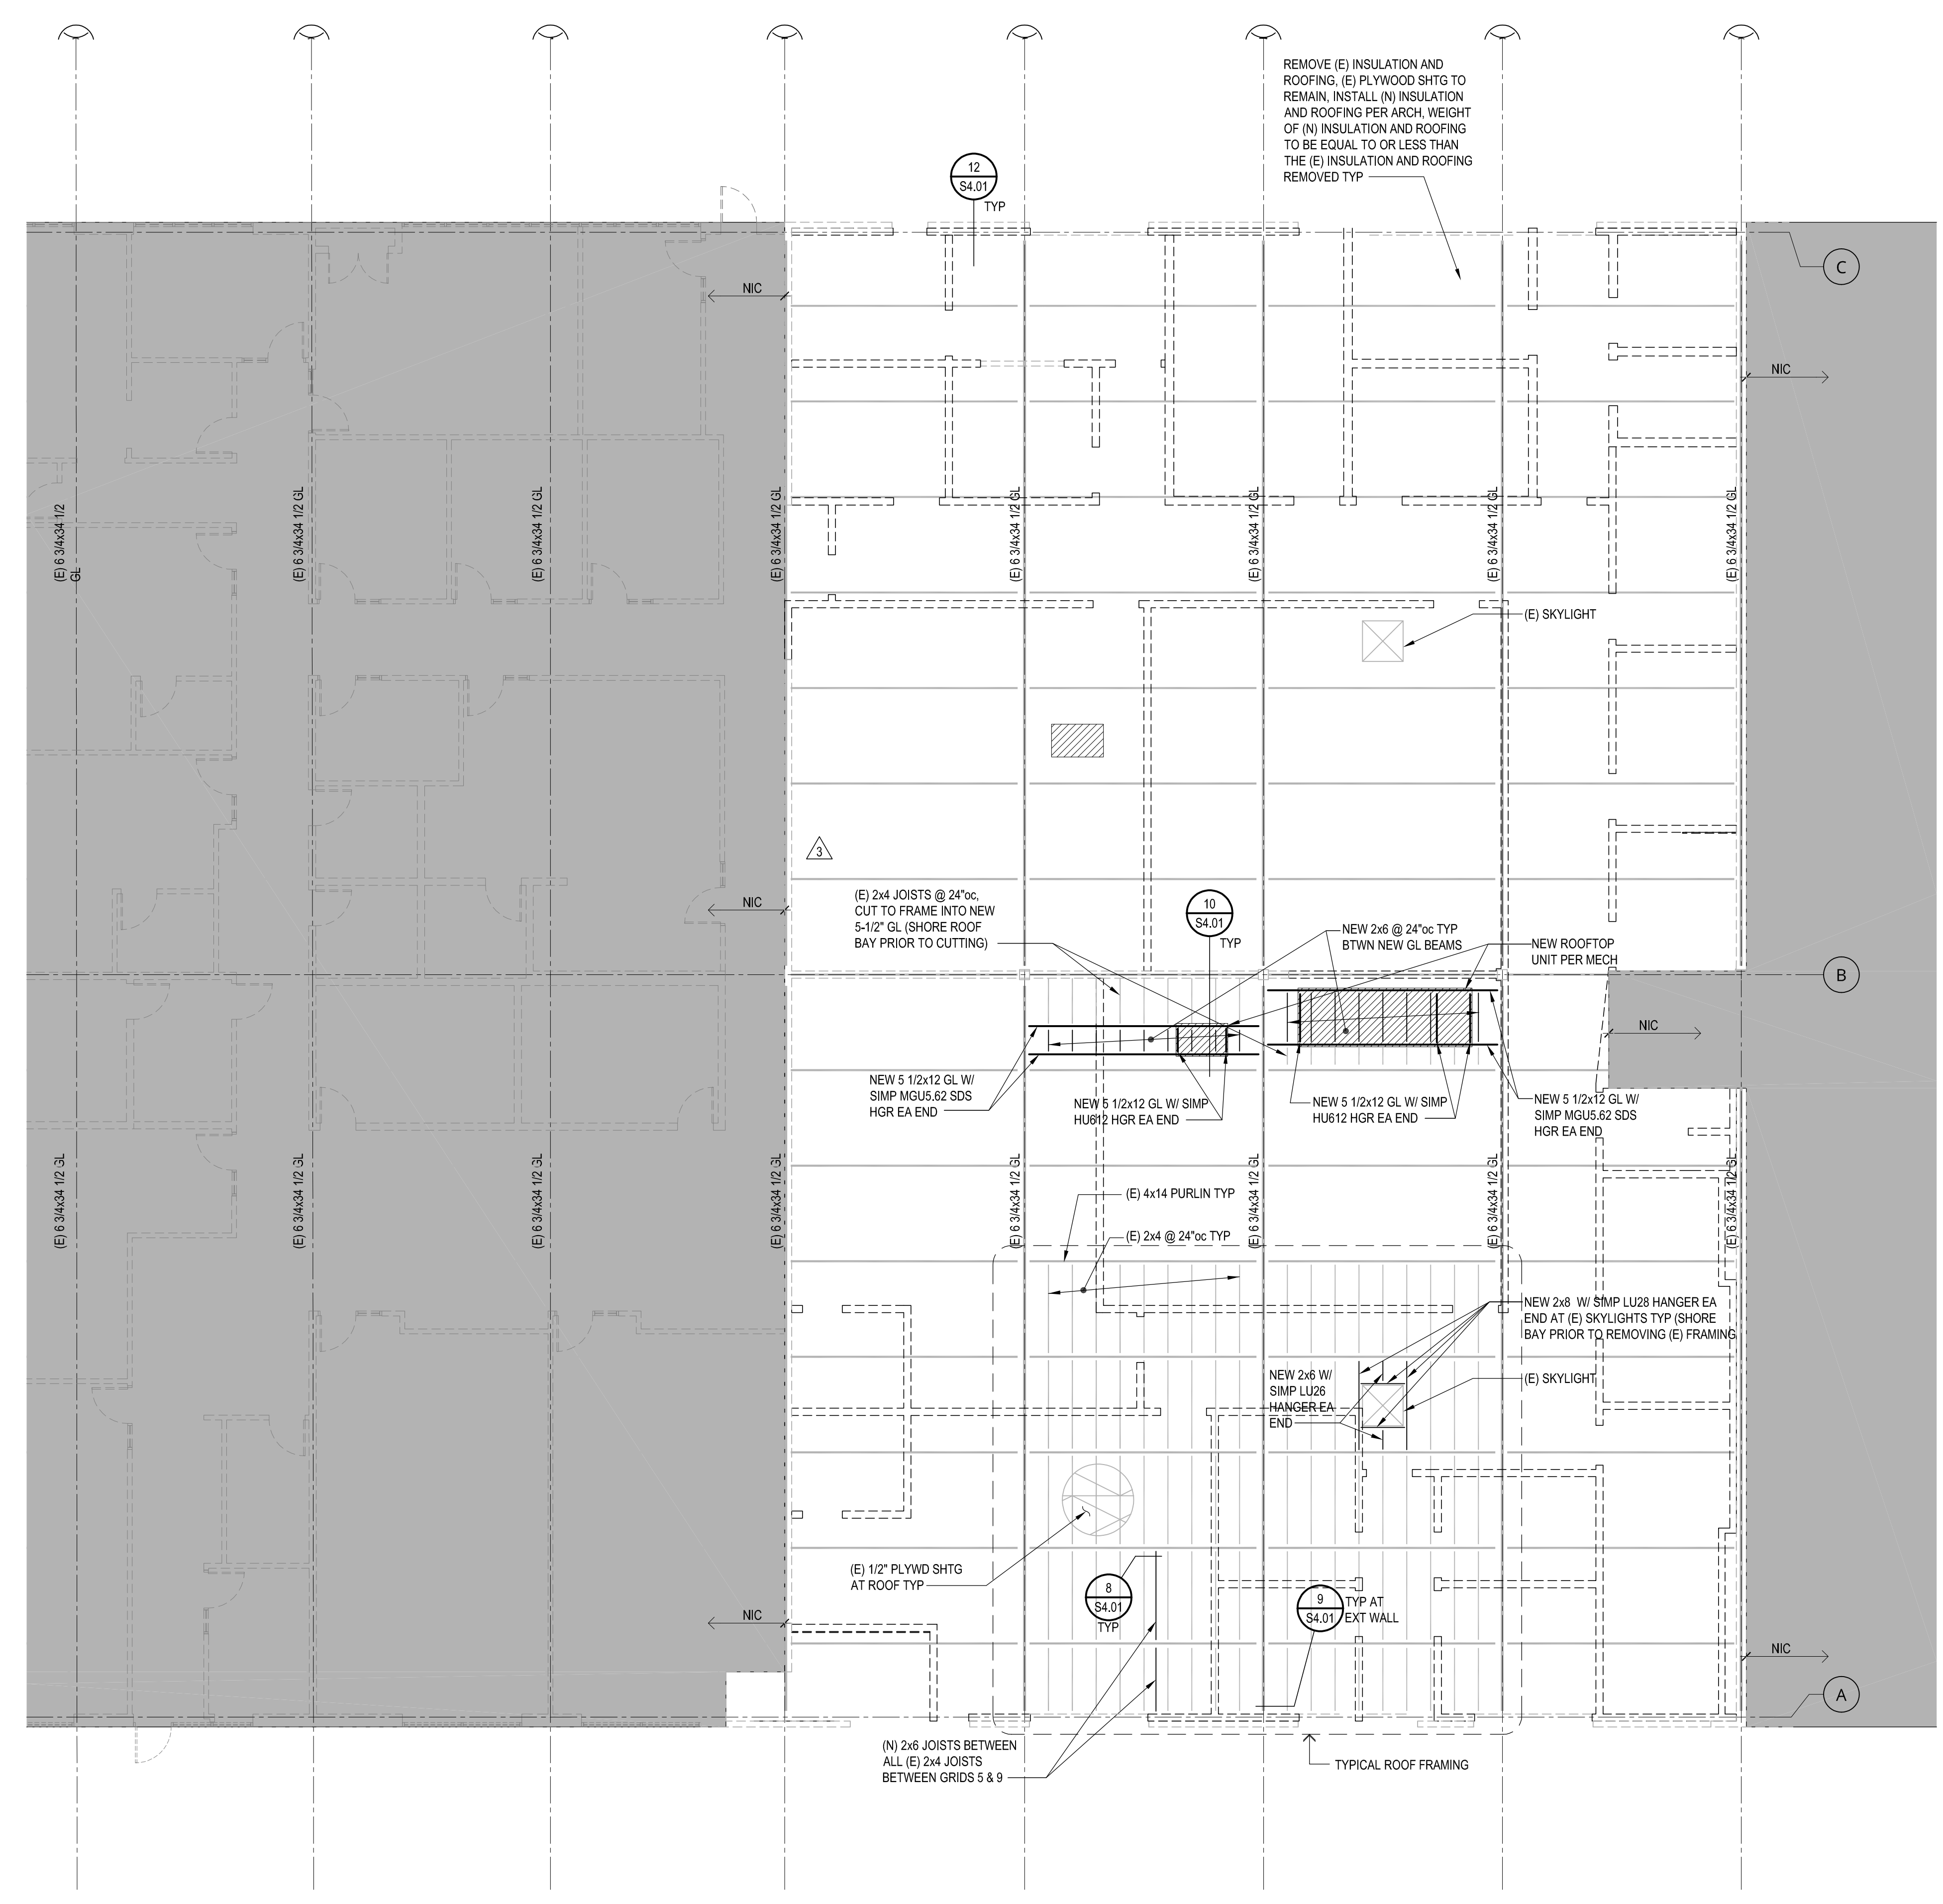

A
S2.42
PARTIAL ROOF FRAMING PLAN
1/8" = 1'-0"