



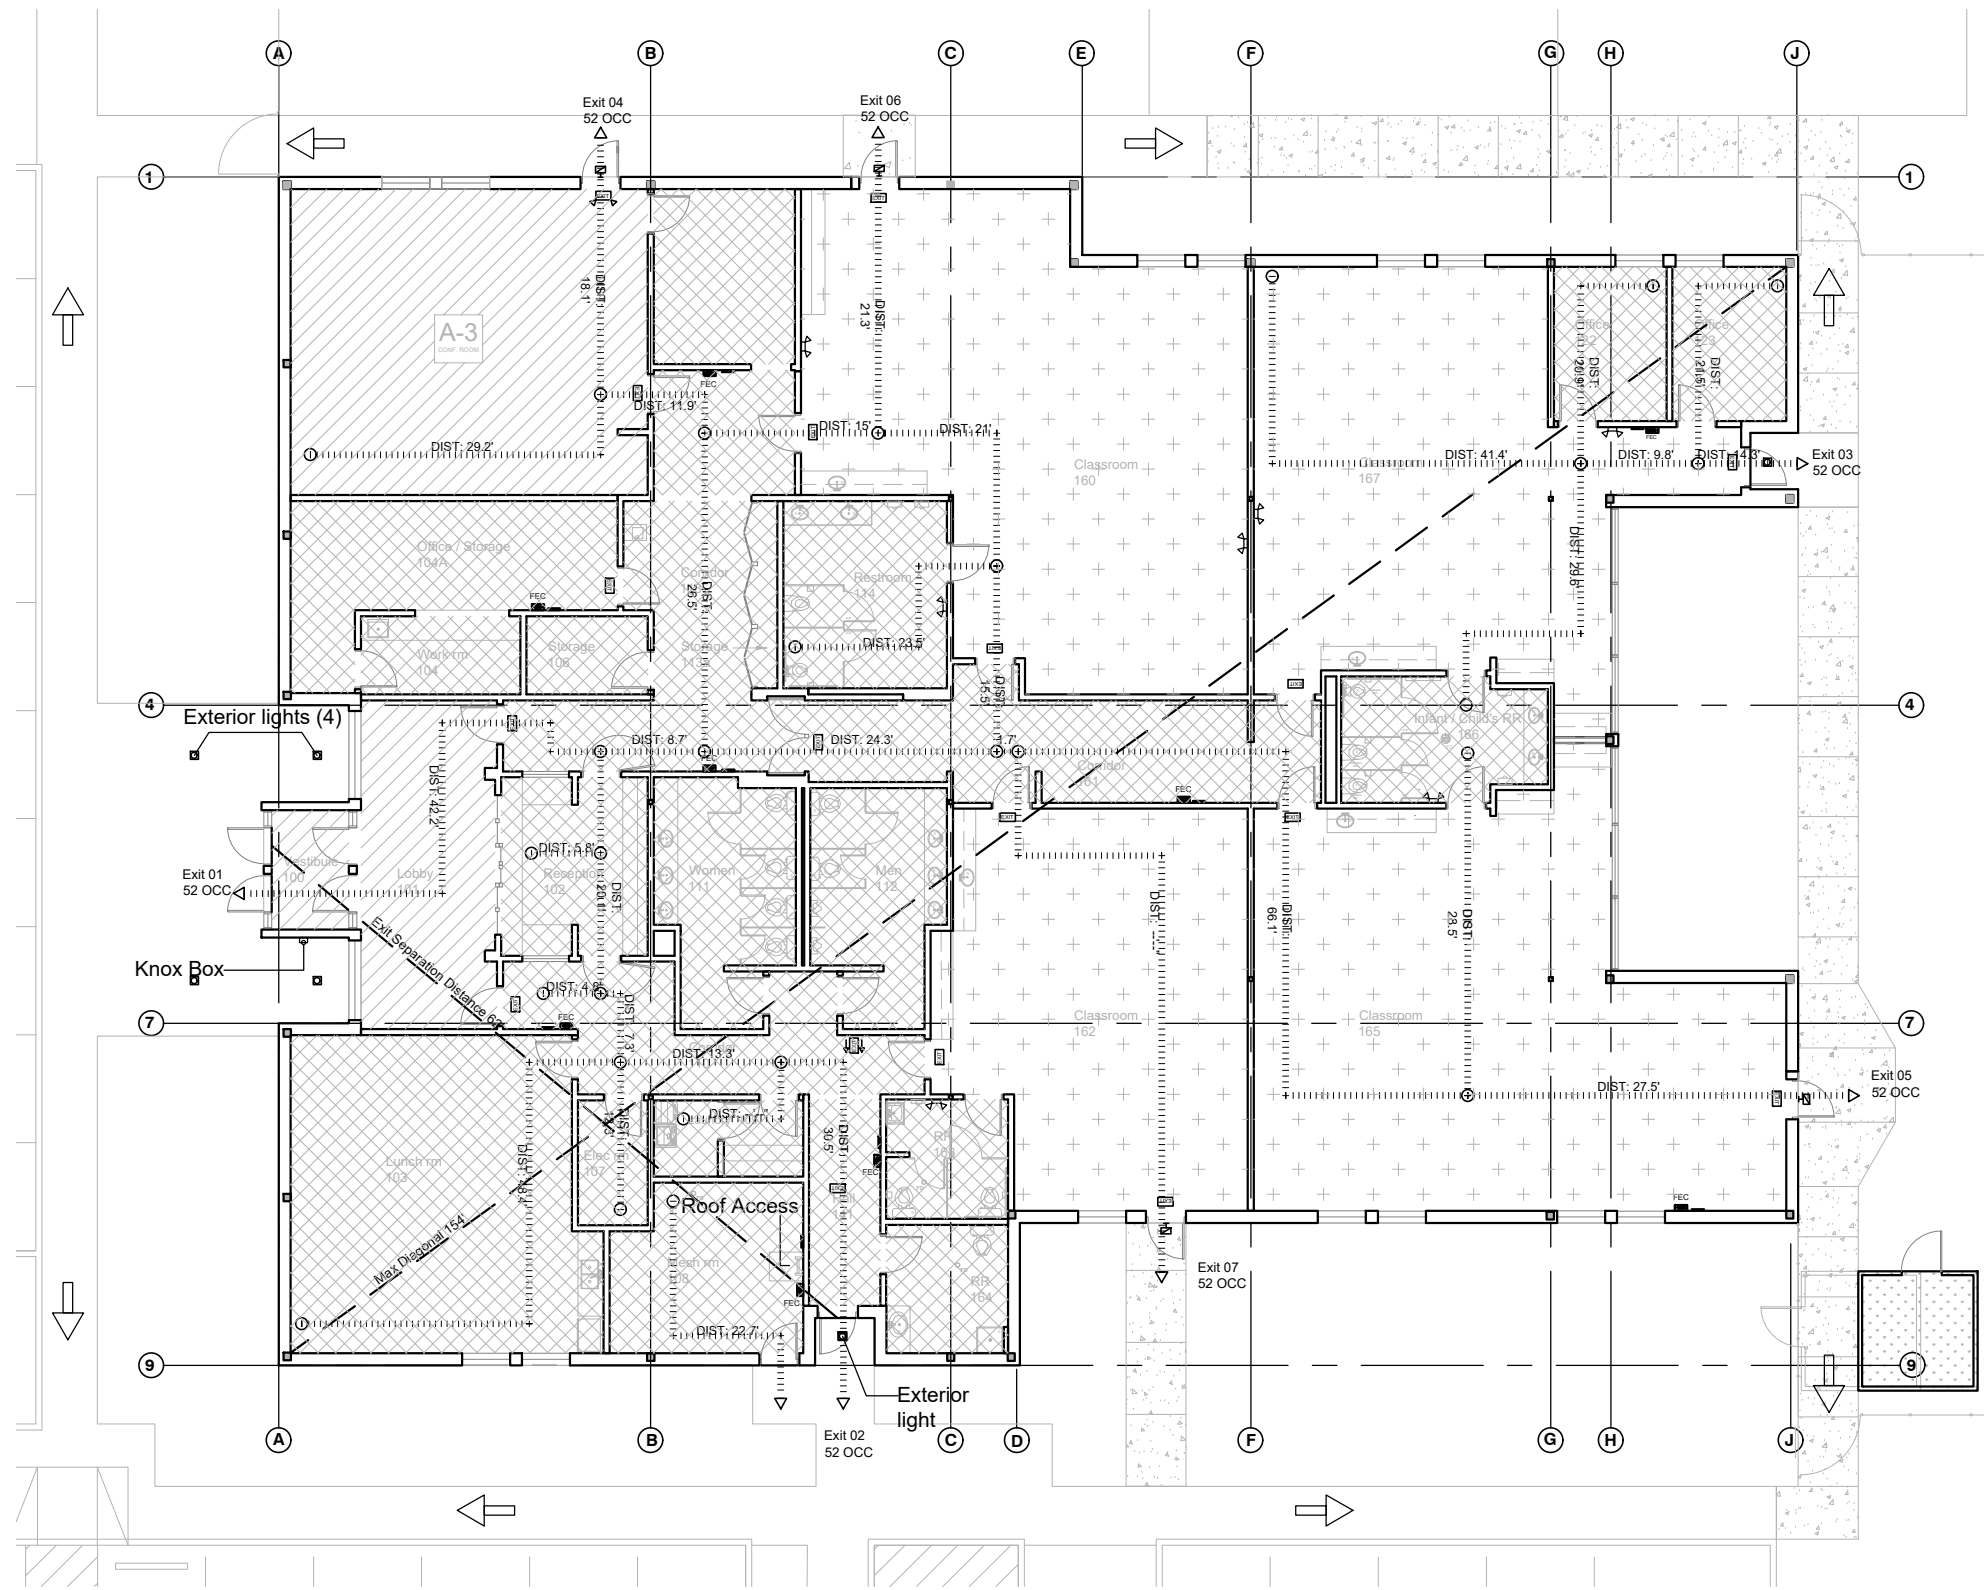

1
A0.14

EGRESS PLAN- EXISTING

Scale 1/16" = 1'-0"

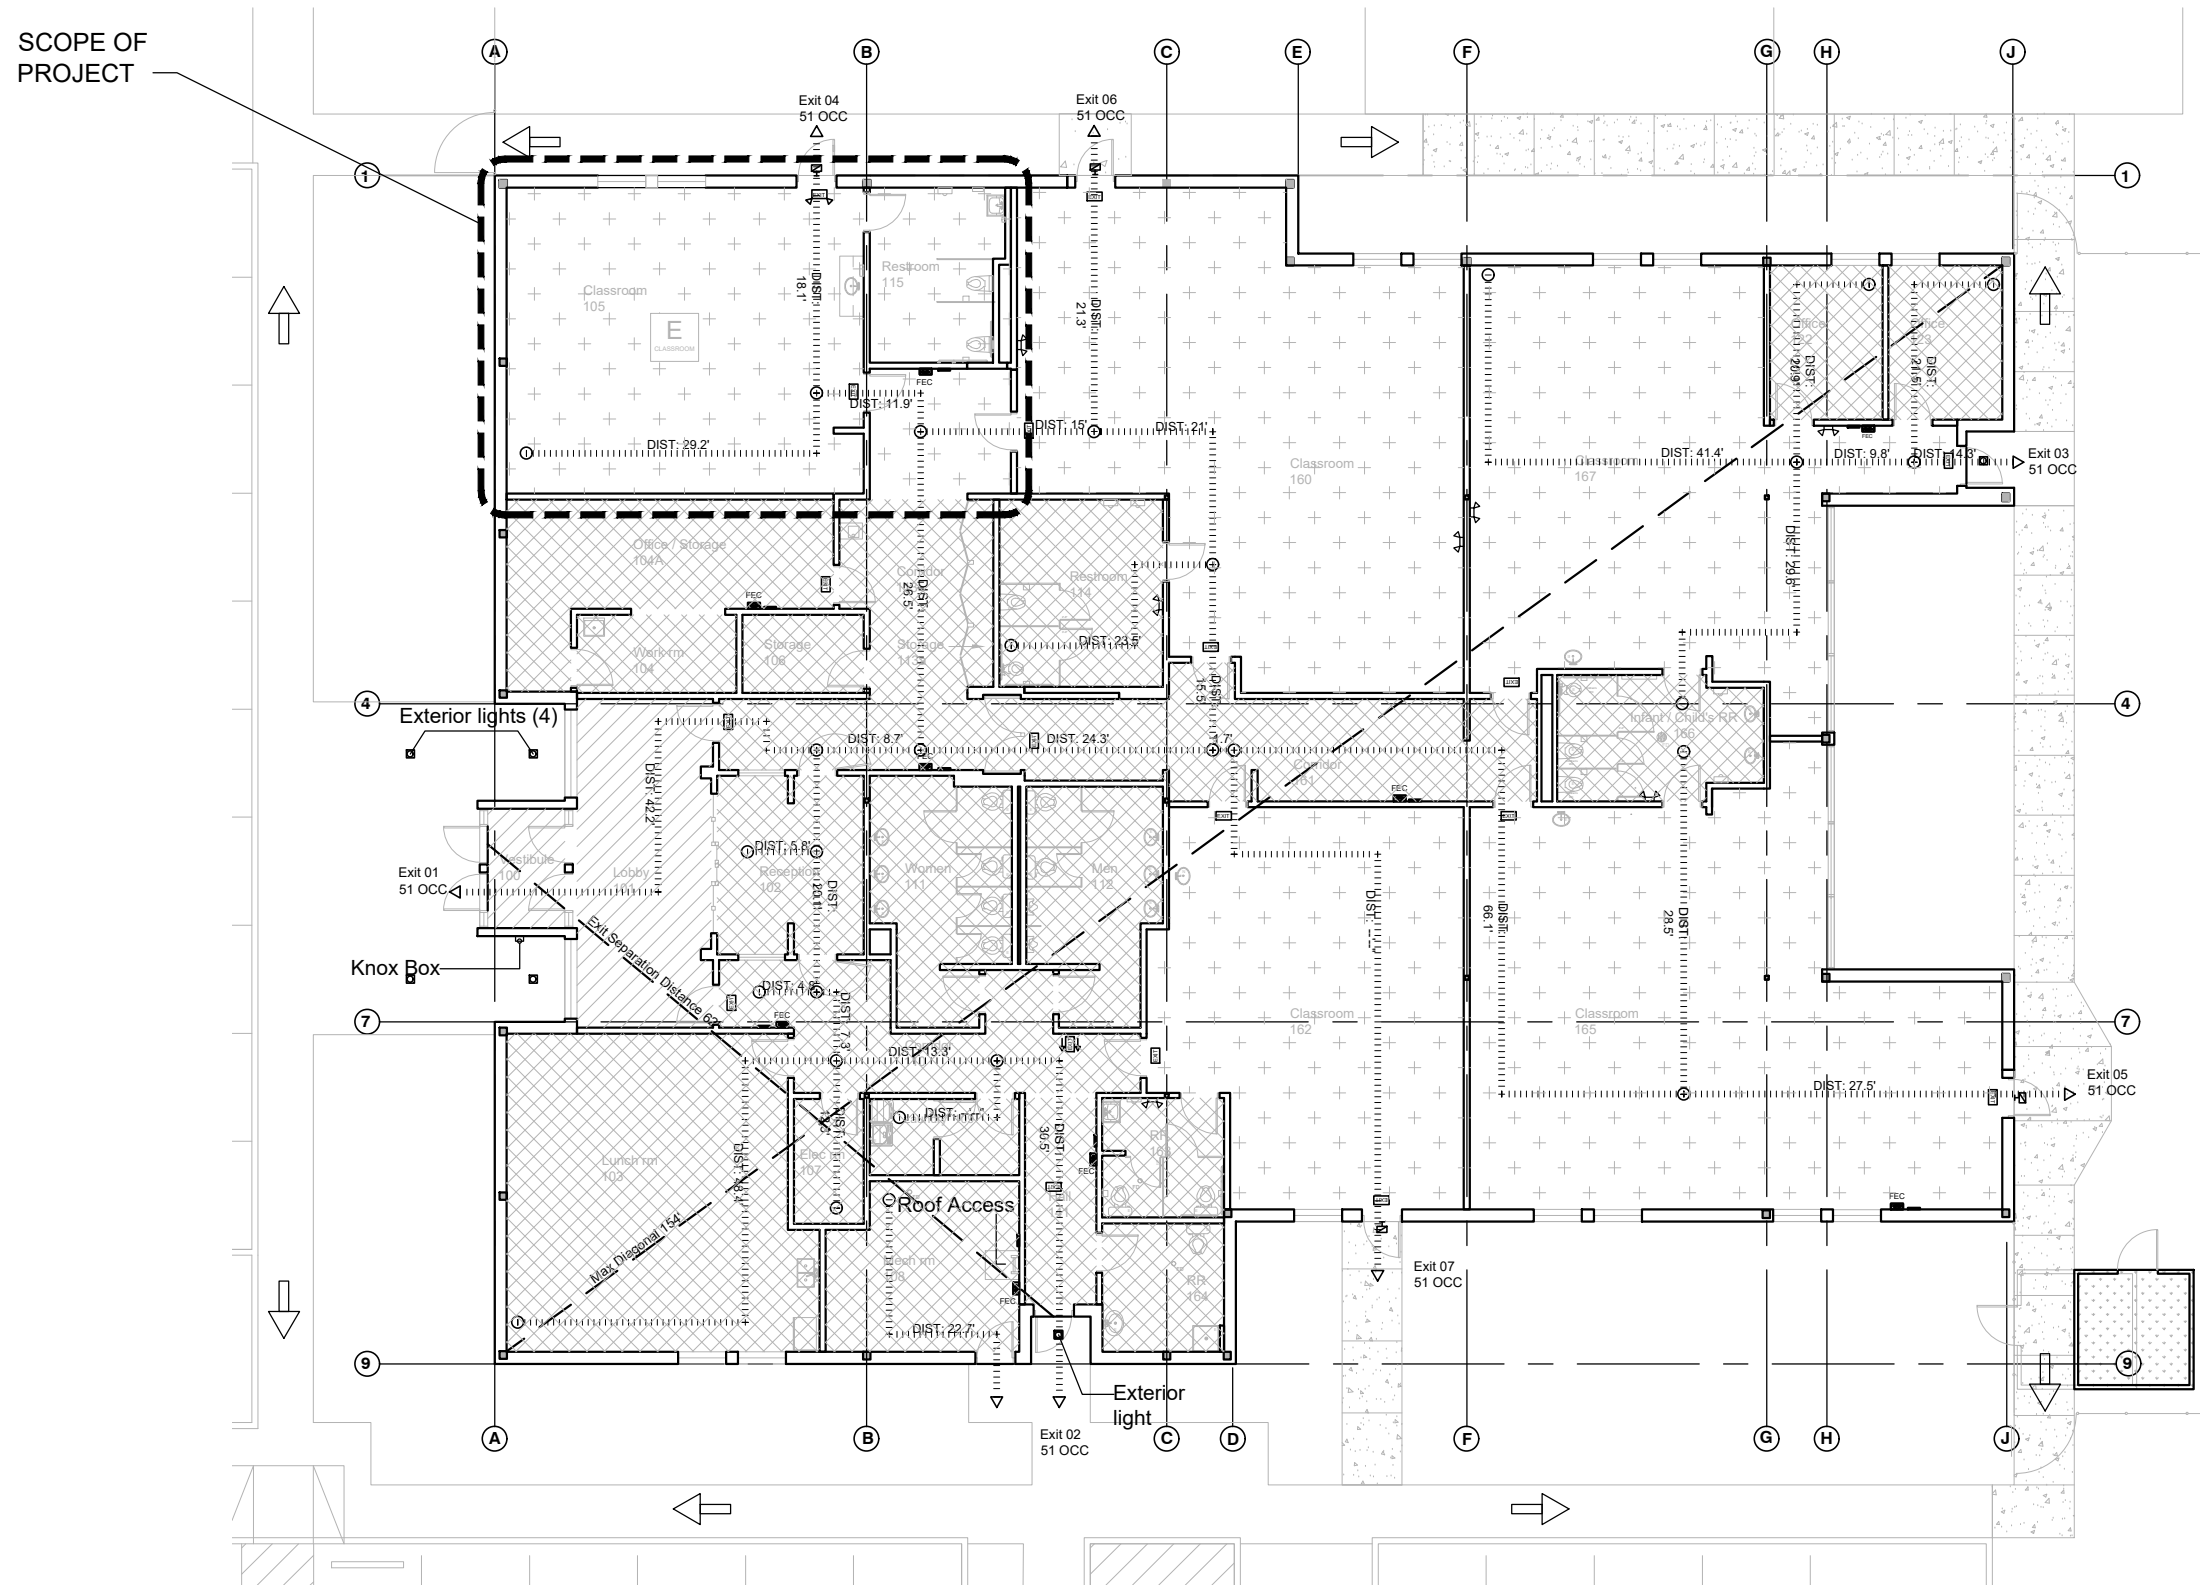

1
A0.14

EGRESS PLAN- PROPOSED

GENERAL NOTES

OCCUPANT LOAD

ROOM NAME	OCC	USE	OLF	SF	EXIST OCC	PROP OCC
100 Vestibule	B	Egress	NA	63.8	NA	NA
101 Lobby	B	Egress	15	306.6	21	21
102 Reception	B	Business	150	181.5	2	2
103 Lunch	B	Assembly	15	647.6	44	44
104 Work	B	Business	150	86.3	1	1
104A Office	B	Business	150	284.6	2	2
105 Conference	A3	Assembly	15	758.7	51	
105 CLASSROOM	E	CLASSROOM	20	758.7		38
106 Storage	B	Storage	300	65.7	1	1
107 Elec. rm.	B	Equipment	300	60.6	1	1
108 Mech. rm.	B	Equipment	300	214.3	1	1
109 Laundry	B	Equipment	300	79.2	1	1
110 Corridor	B	Egress	NA	256.7	NA	NA
111 Women	B	Business	150	210.2	2	2
112 Men	B	Business	150	198.1	2	2
113 Corridor	B	Business	NA	158	NA	NA
113a Storage	B	Business	NA	33.8	NA	NA
114 Restroom	B	Business	150	212.7	2	2
115 Staff	S	Storage	300	171.6	1	
115 RESTROOM	E	ACC. TO CLASSRM	20	155.8		8
116 Corridor	B	Business	NA	122.6	NA	NA
122 Office	B	Business	150	120	1	1
123 Office	B	Business	150	121	1	1
141 Hall	B	Egress	NA	104.5	NA	NA
160 Classroom	E	Classroom	20	1,243	63	63
161 Corridor	B	Egress	NA	104.5	NA	NA
162 Classroom	E	Classroom	20	800	40	40
163 Restroom	B	Business	150	101	1	1
164 Restroom	B	Business	150	108.5	1	1
165 Classroom	E	Classroom	20	1,304.1	66	66
166 Infant/Child RR	B	Business	150	198.7	2	2
167 Classroom	E	Classroom	20	1,036	52	52
Totals				9,355	359	353


2 exits required, 7 provided

Occupancy Area totals (Proposed)

Occupancy	Total SF
A3	370.4
B	3,752
E	5,419.4

LEGEND

EGRESS PATH		OCCUPANT USE:	
	EXIT ACCESS DOORWAY WITH OCCUPANT DISCHARGE LOAD		B BUSINESS - OFFICE
	ILLUMINATED EXIT SIGN		E EDUCATION - CLASSROOM
	ILLUMINATED EXIT SIGN WITH BACKUP LIGHTS		A-3 ASSEMBLY
	BATTERY BACKUP LIGHTS		
	FIRE EXTINGUISHER		
	FIRE EXTINGUISHER CABINET		

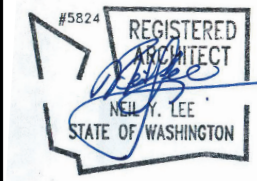

LEEKA Architecture and Planning
Creating Positive Impressions in the Built Environment
503.644.4222 tel
503.644.4222 fax
success@leeka.com e-mail
www.leeka.com web
1001 SE Water Avenue Suite 175
Portland, Oregon 97214

Educational Service District 112
49th St. Early Learning Center
Tenant Improvement Project: Phase II
14619 NE 49th St. Suite B, Vancouver, WA 98682

CMI-350735

Revised: 2024-FEB-01 SUBMIT FOR PERMIT

Job No: 2357

Date: Jan. 9, 2024

File Size: 24x36

Permit Application

DRAWN: NYL_SF

CHECKED: NYL

Sheet Title
EGRESS PLAN

Sheet Number

A0.14