




1 Interior Elevation
A8.03 Scale 3/8"=1'-0"

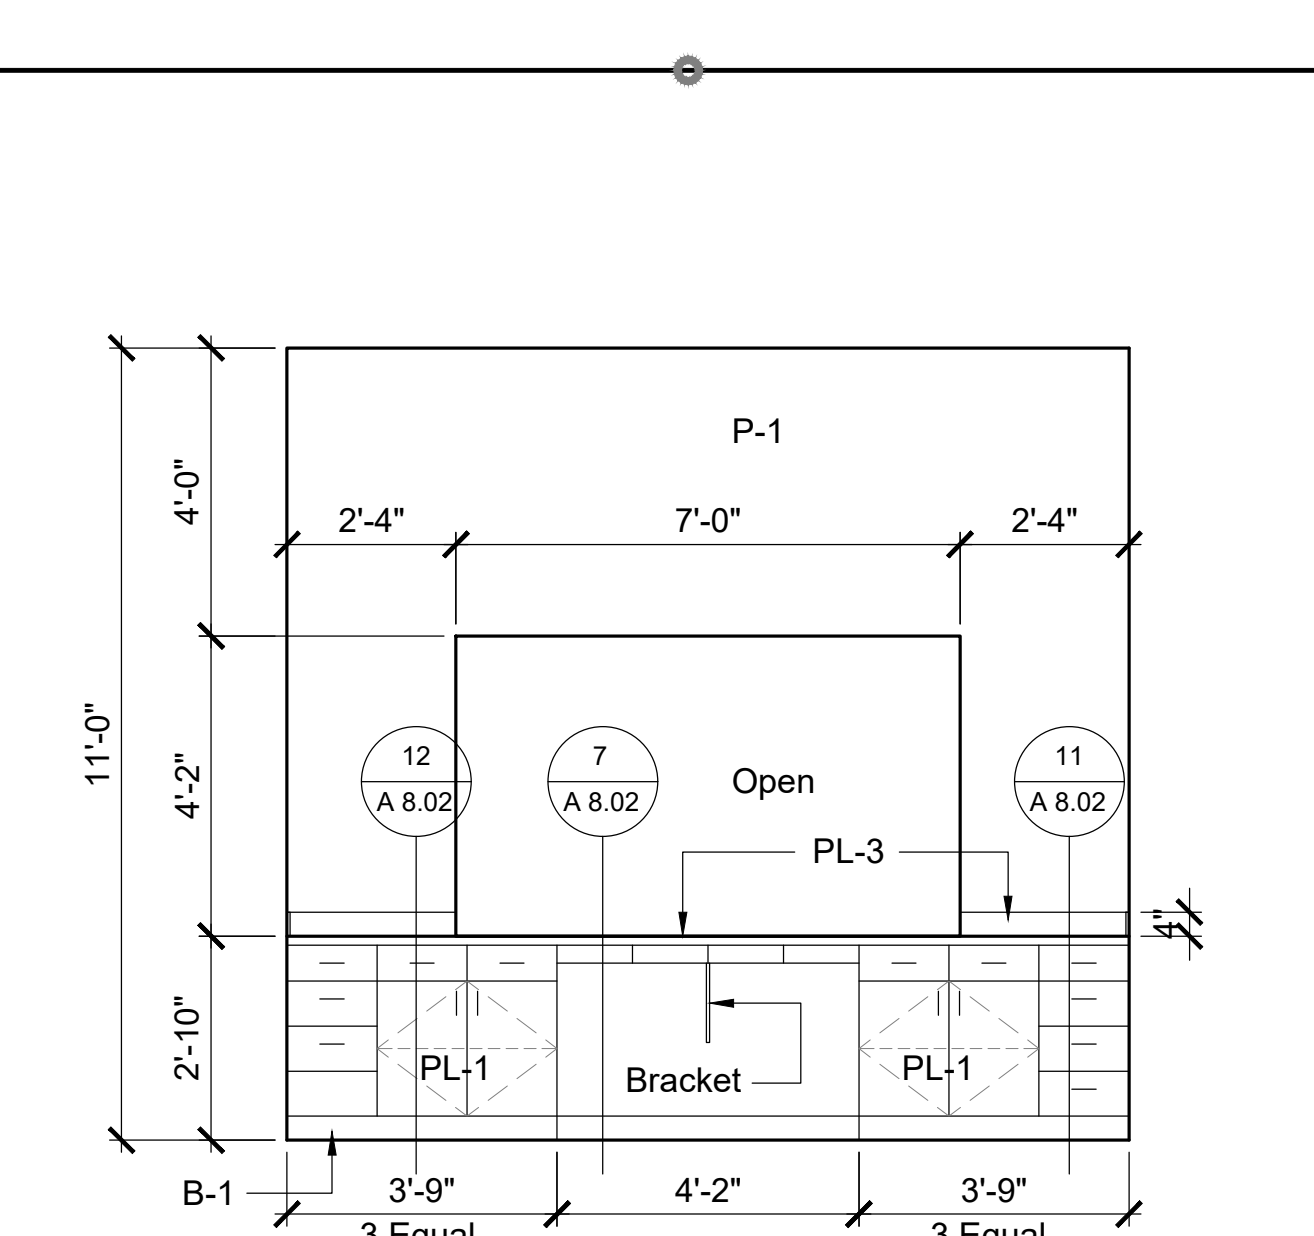


2 Interior Elevation
A8.03 Scale 3/8"=1'-0"

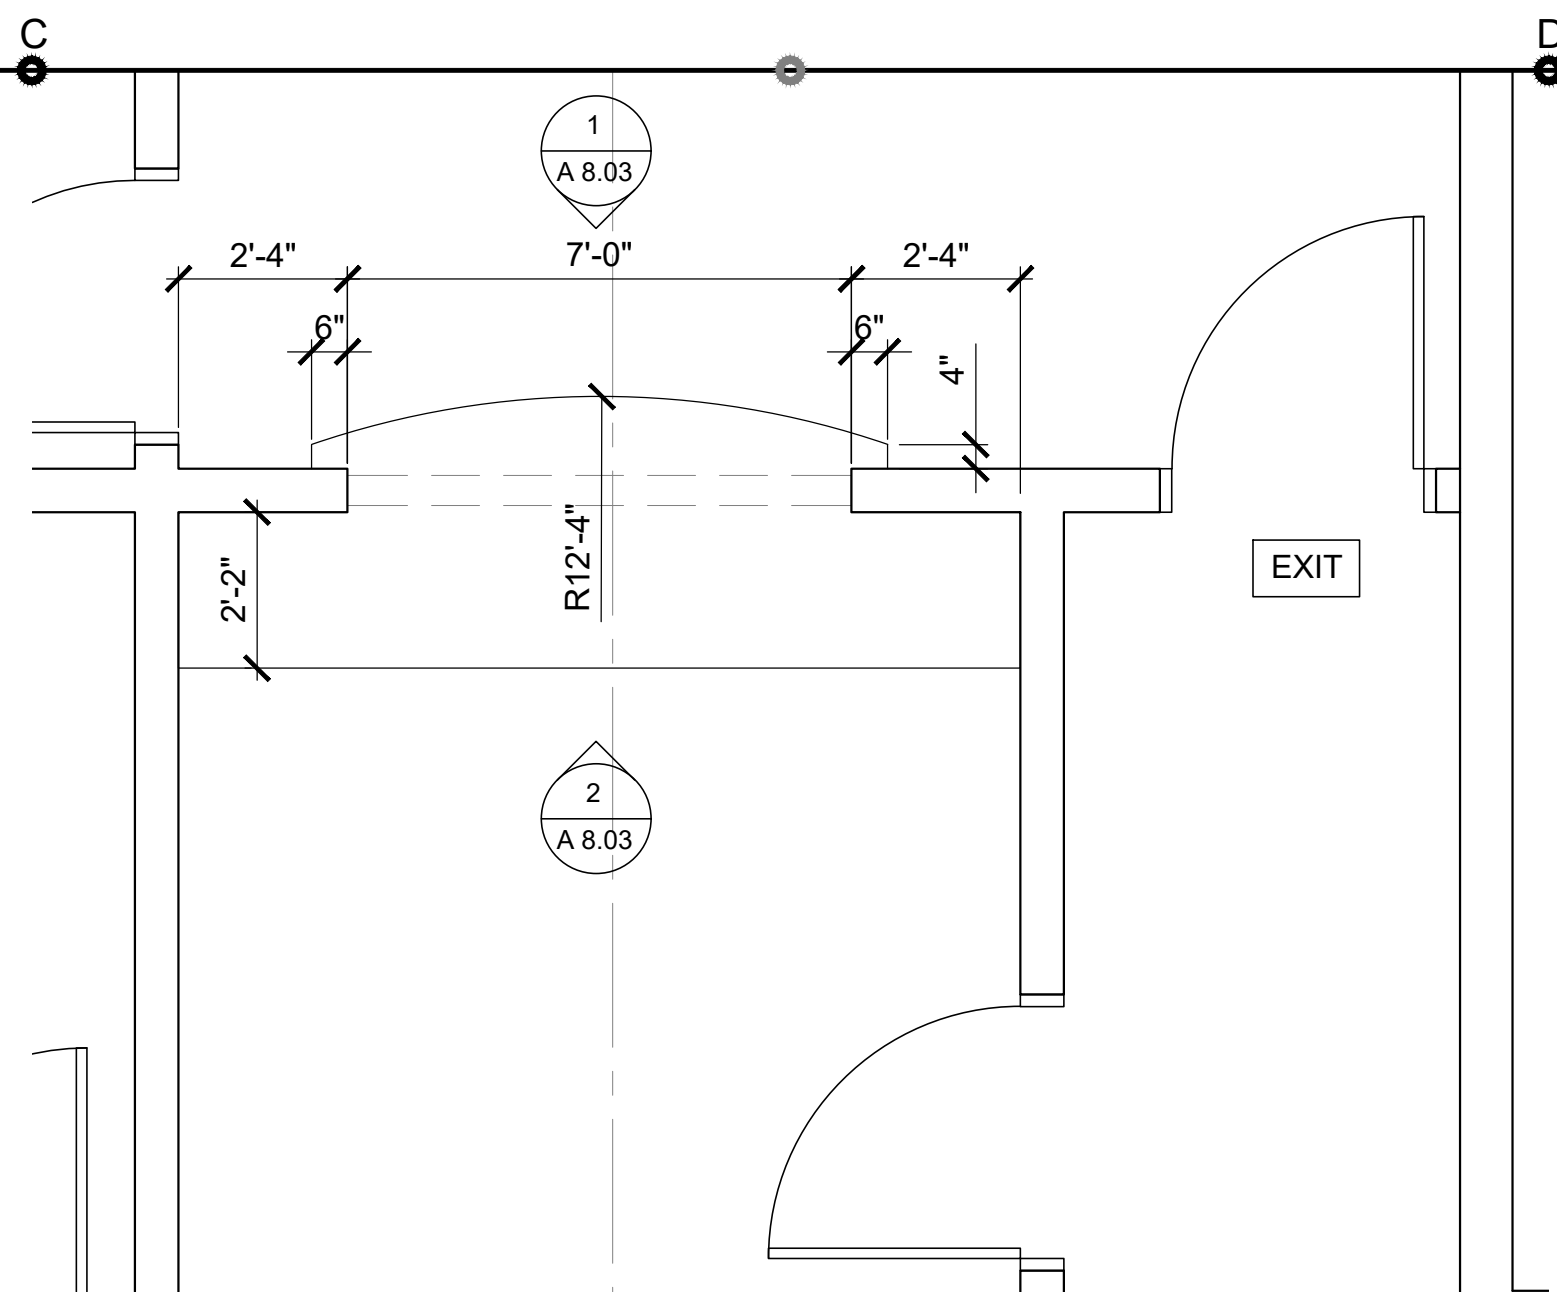


3 Partial Plan
A8.03 Scale 3/8"=1'-0"

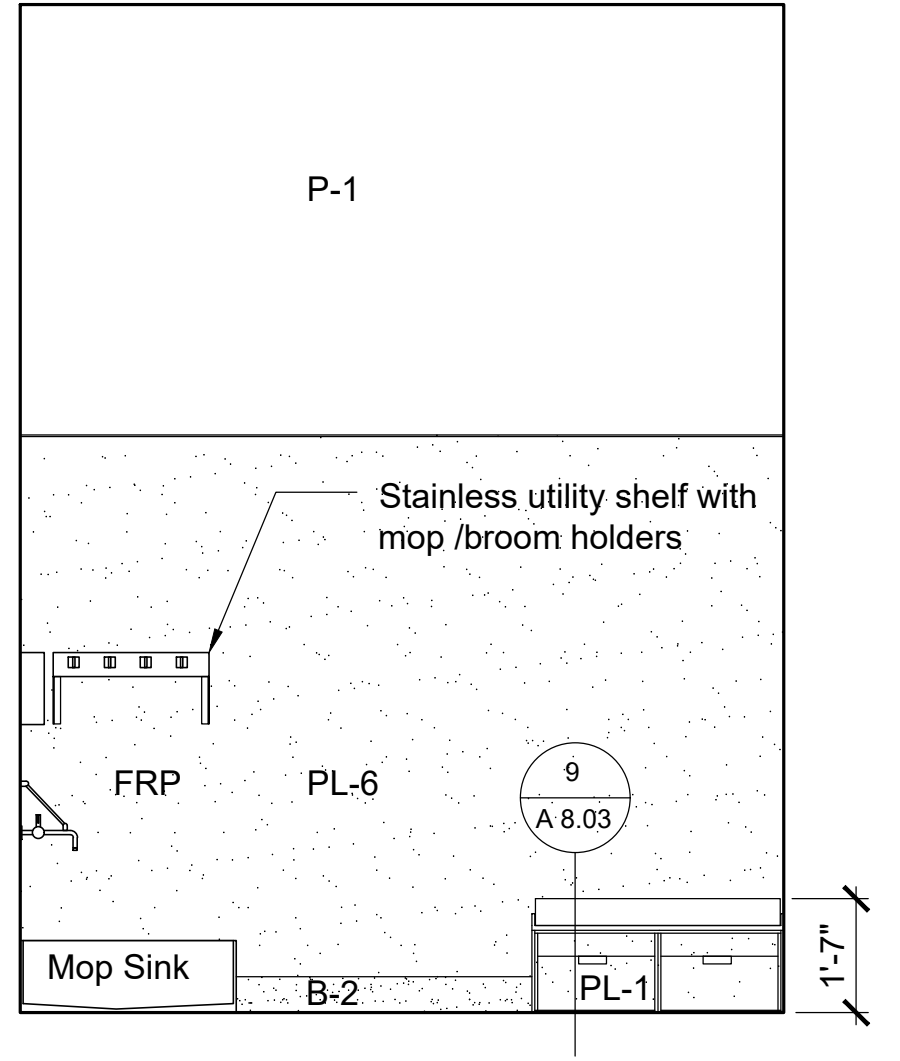

5 Interior Elevation
A8.03 Scale 3/8"=1'-0"

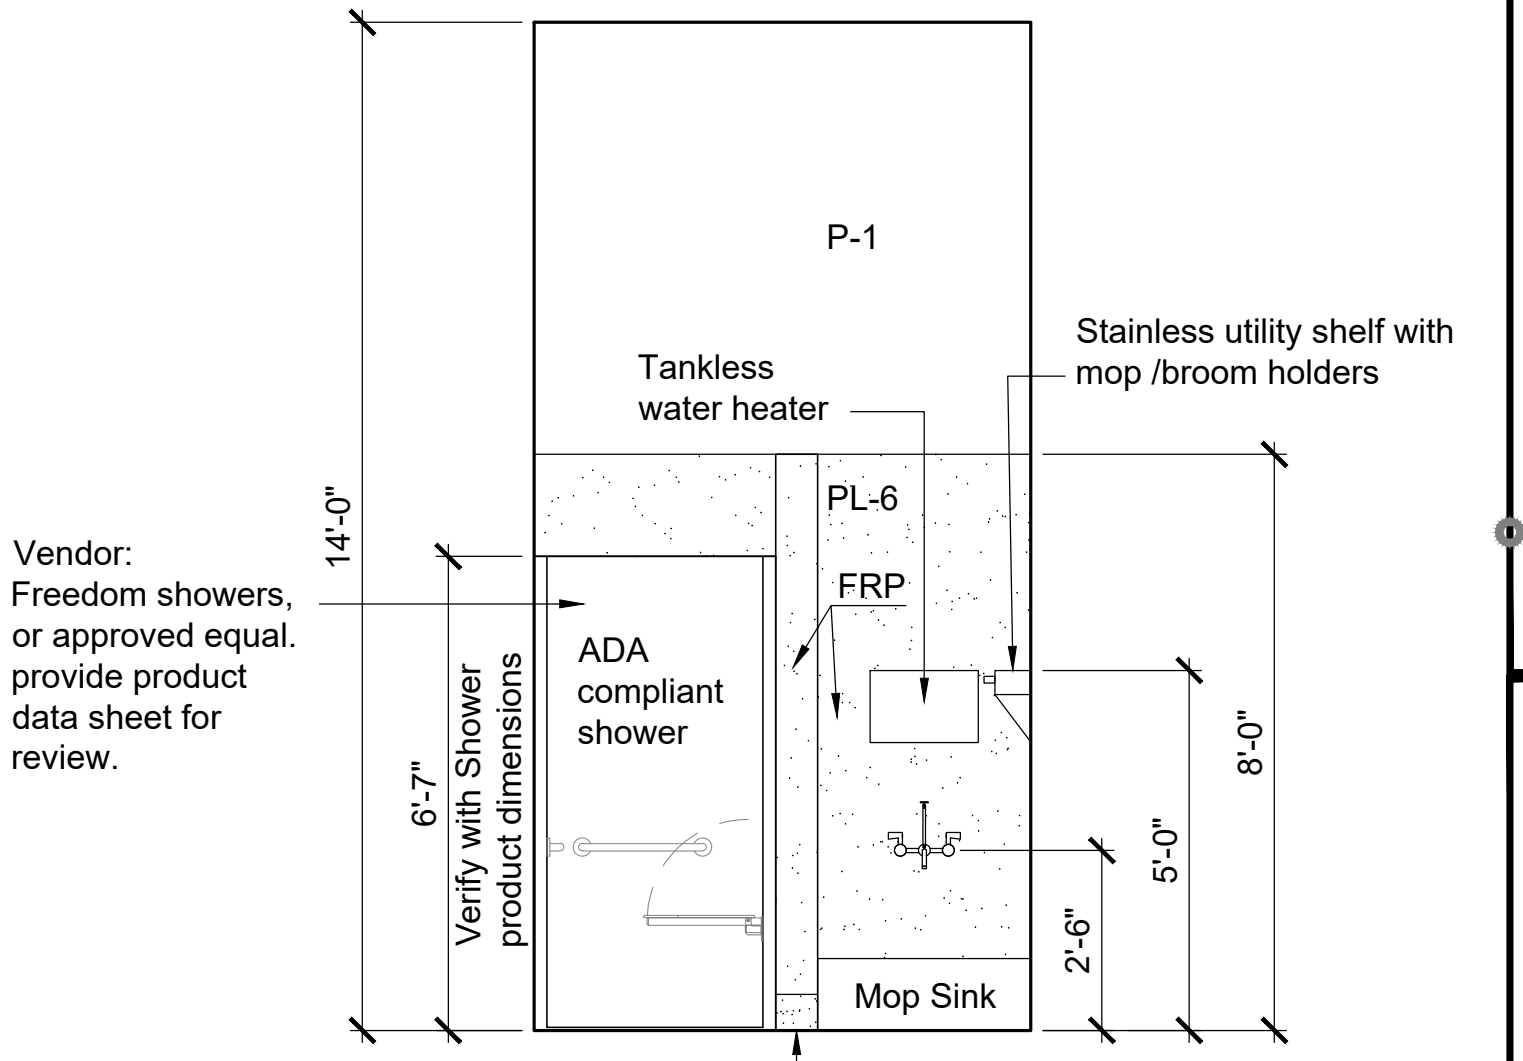

8 Interior Elevation
A8.03 Scale 3/8"=1'-0"

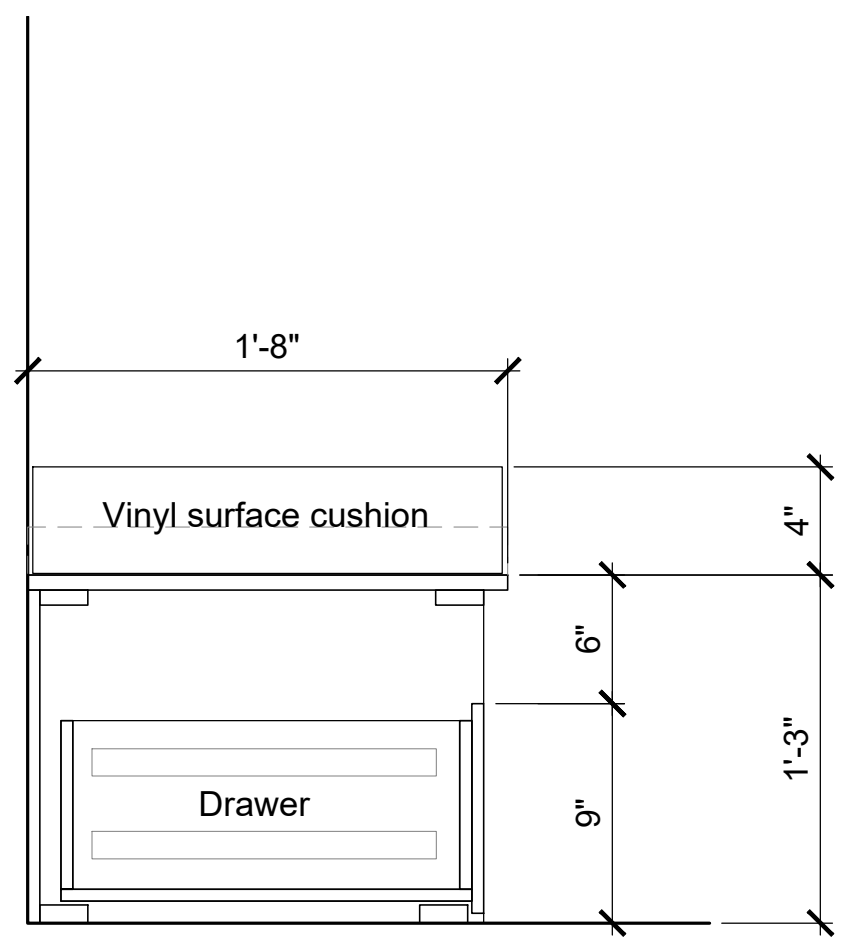

9 Detail
A8.03 Scale 1 1/2"=1'-0"

General note for all casework: provide casework shop drawings for review.

REVISED
3:58 pm, Oct 06, 2023



LEEKA Architecture and Planning
Creating Positive Impressions in the Built Environment
1001 SE Water Avenue Suite 175
Portland, Oregon 97214
503.844.4222
lee@leeka.com
www.leeka.com

Tenant Improvement
Educational Service District 112
Mental Health Facility Phase II
2400 NE 65th Ave. Vancouver, WA.

Revised:	DATE: Aug. 10, 2023
PCR 01	DATE: Aug. 17, 2023
APPLICANT EDITS	DATE: Sept. 22, 2023
APPLICANT EDITS	DATE: Oct. 03, 2023

Job No:	2246
Date:	3-Oct-23
File Size:	24x36
Permit Application	
DRAWN:	NYL
CHECKED:	NYL

Sheet Title
Interior Elevations and casework details

Sheet Number
A8.03