


**REVISED**  
3:58 pm, Oct 06, 2023

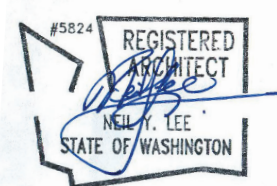

**LEEKA Architecture and Planning**  
Creating Positive Impressions in the Built Environment  
503.844.4222  
lee@leeka.com  
www.leeka.com


**Tenant Improvement**  
**Educational Service District 112**  
**Mental Health Facility Phase II**  
2400 NE 68th Ave. Vancouver, WA.

|                 |                      |
|-----------------|----------------------|
| Revised:        | DATE: Aug. 10, 2023  |
| APPLICANT EDITS | DATE: Aug. 17, 2023  |
| APPLICANT EDITS | DATE: Sept. 22, 2023 |
| APPLICANT EDITS | DATE: Oct. 03, 2023  |


|                    |          |
|--------------------|----------|
| Job No:            | 2246     |
| Date:              | 3-Oct-23 |
| File Size:         | 24x36    |
| Permit Application |          |
| DRAWN:             | NYL      |
| CHECKED:           | NYL      |

Sheet Title  
Details

Sheet Number  
**A8.70**

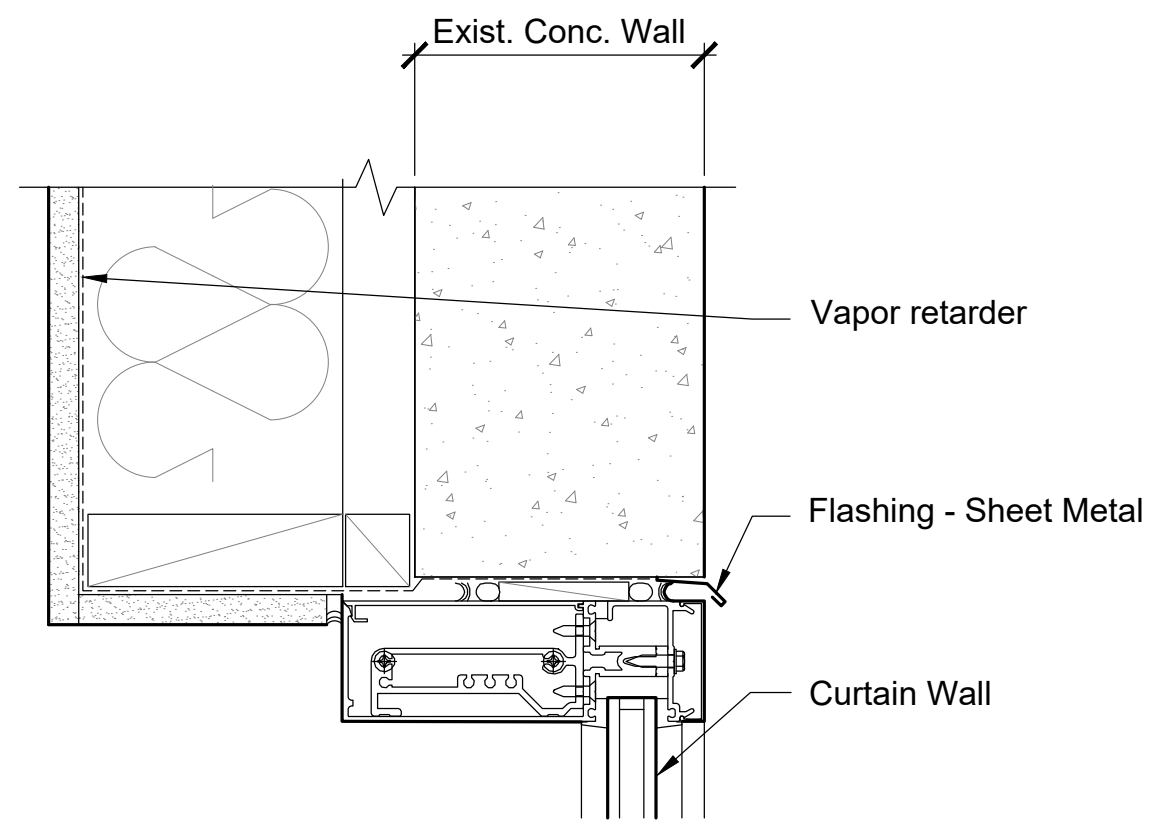


**2** Curtain Wall @ Head  
A8.70 Scale 3"=1'-0"

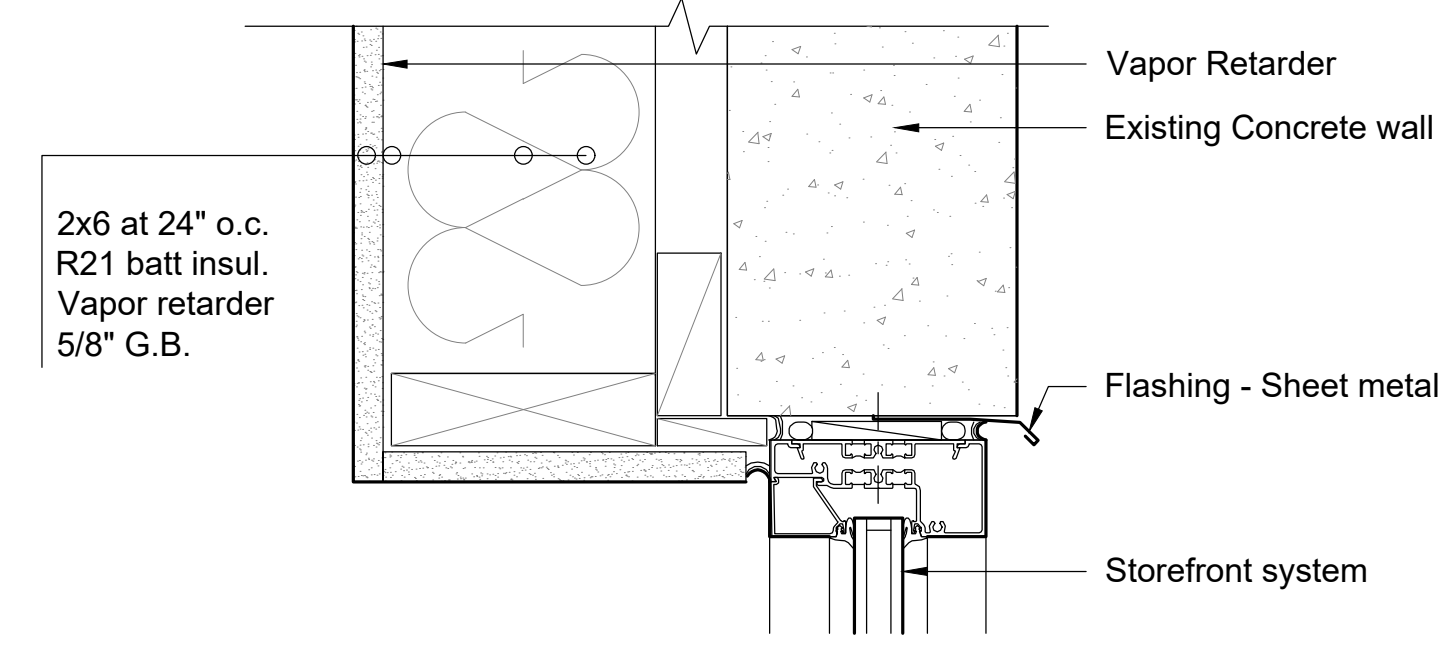


**3** Storefront @ head  
A8.70 Scale 3"=1'-0"


**ENERGY NOTE:**  
Identification mark shall be applied to all insulation materials and insulation installed such that the mark is readily observable during inspection.

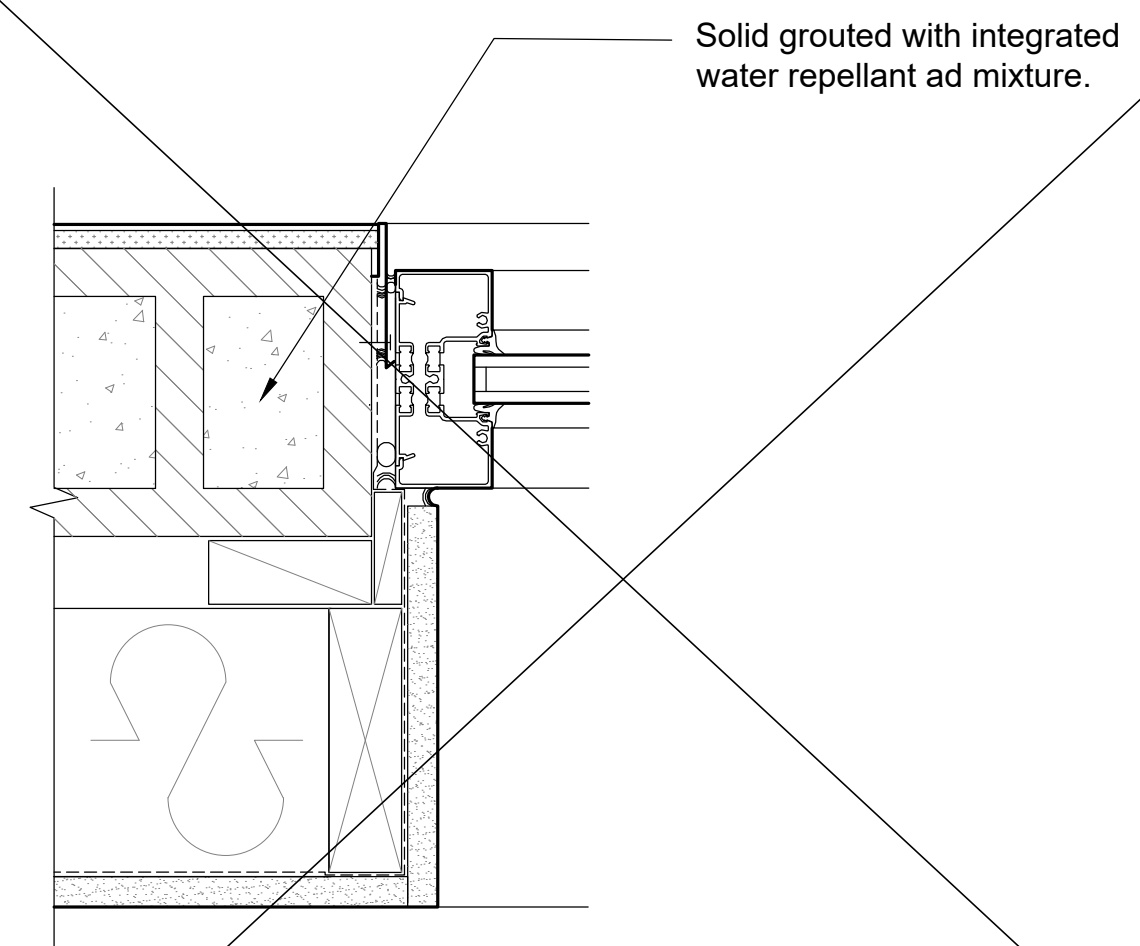


**(Not used)**  
**5** Storefront @ Jamb  
A8.70 Scale 3"=1'-0"

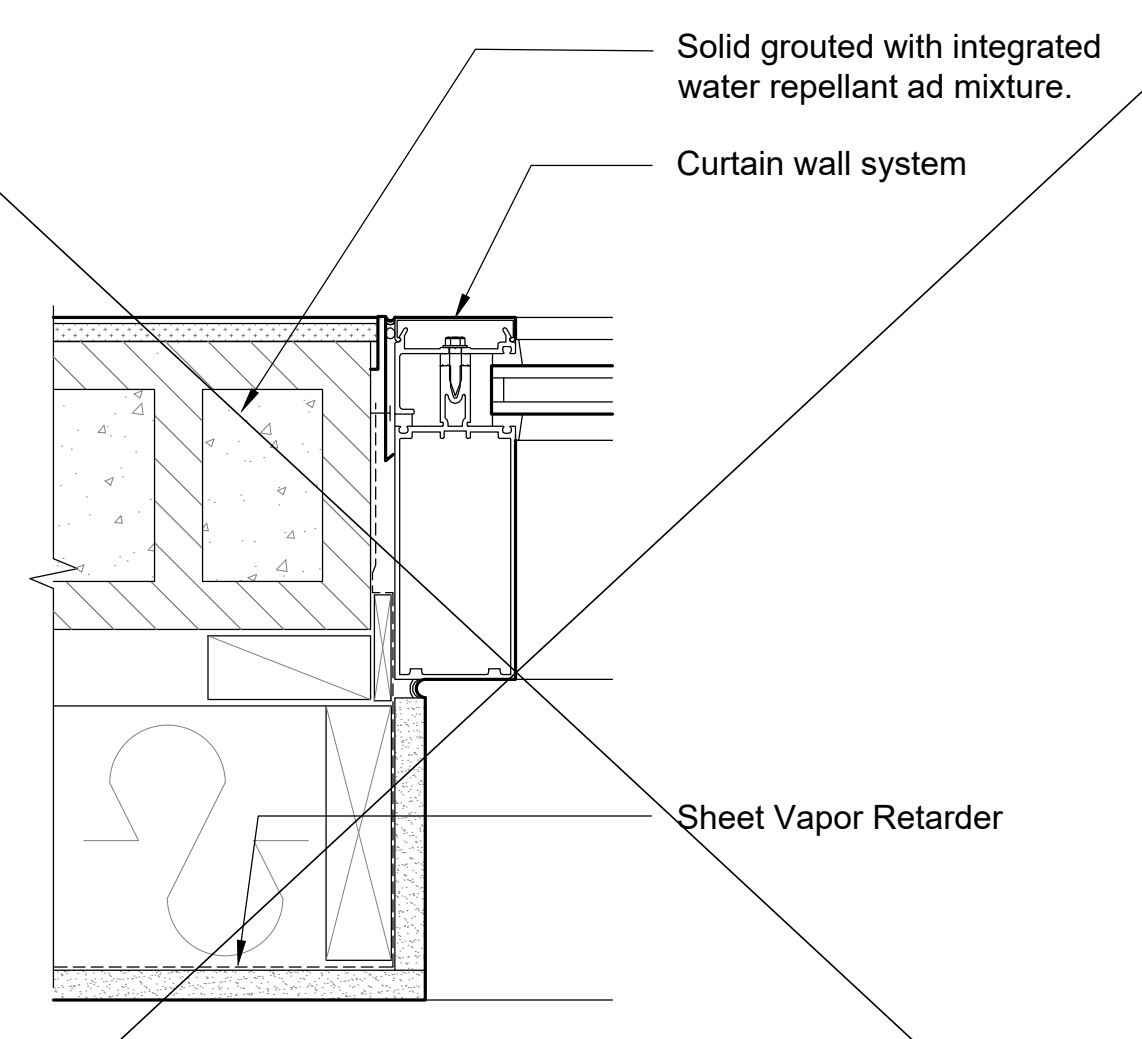


**(Not used)**  
**6** Curtain Wall @ Jamb  
A8.70 Scale 3"=1'-0"

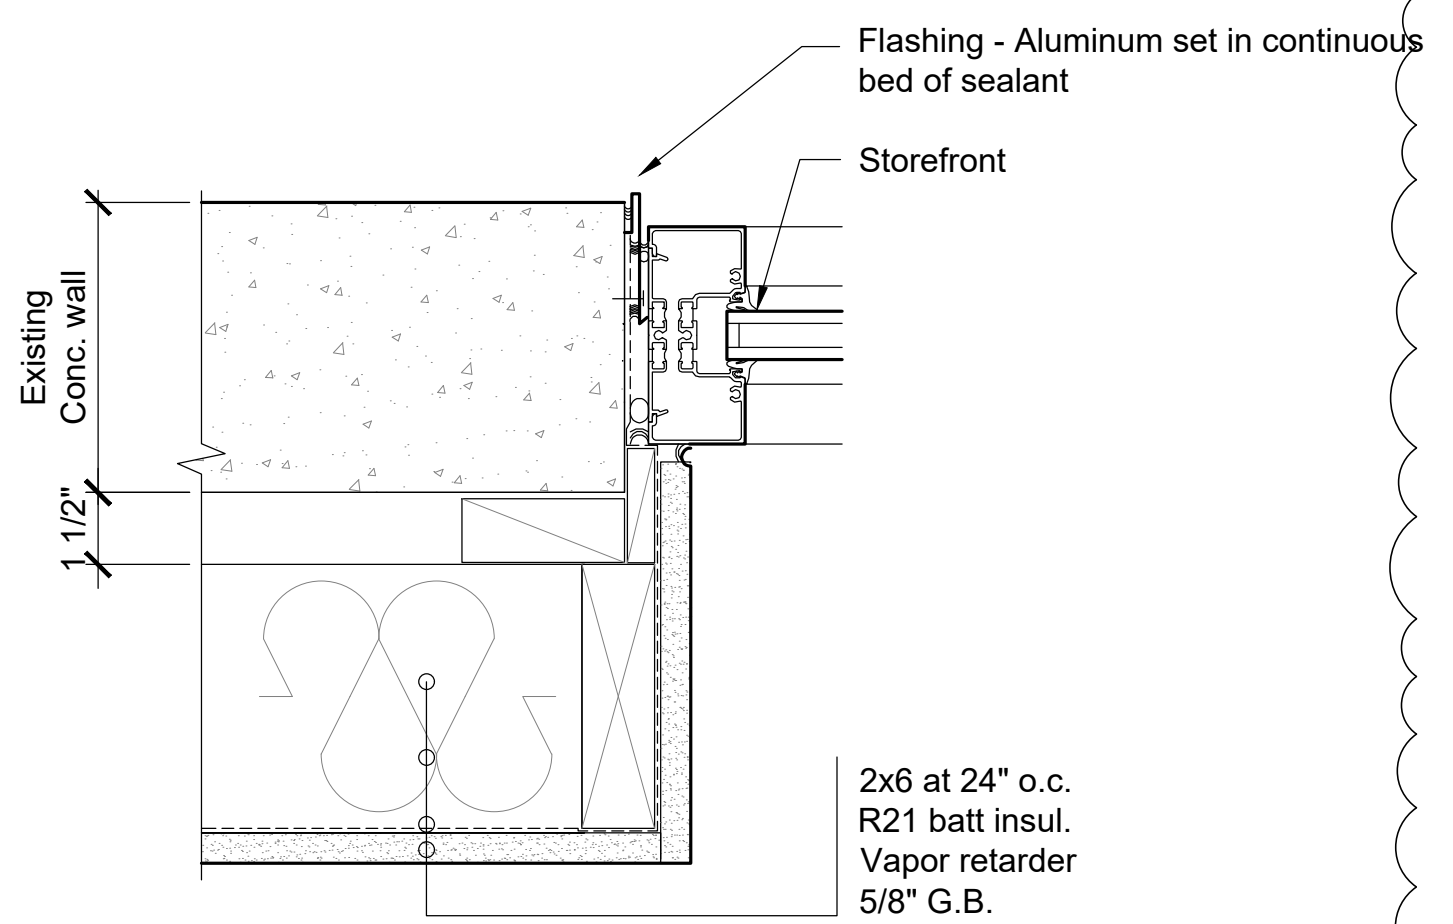


**7** Storefront @ Jamb  
A8.70 Scale 3"=1'-0"

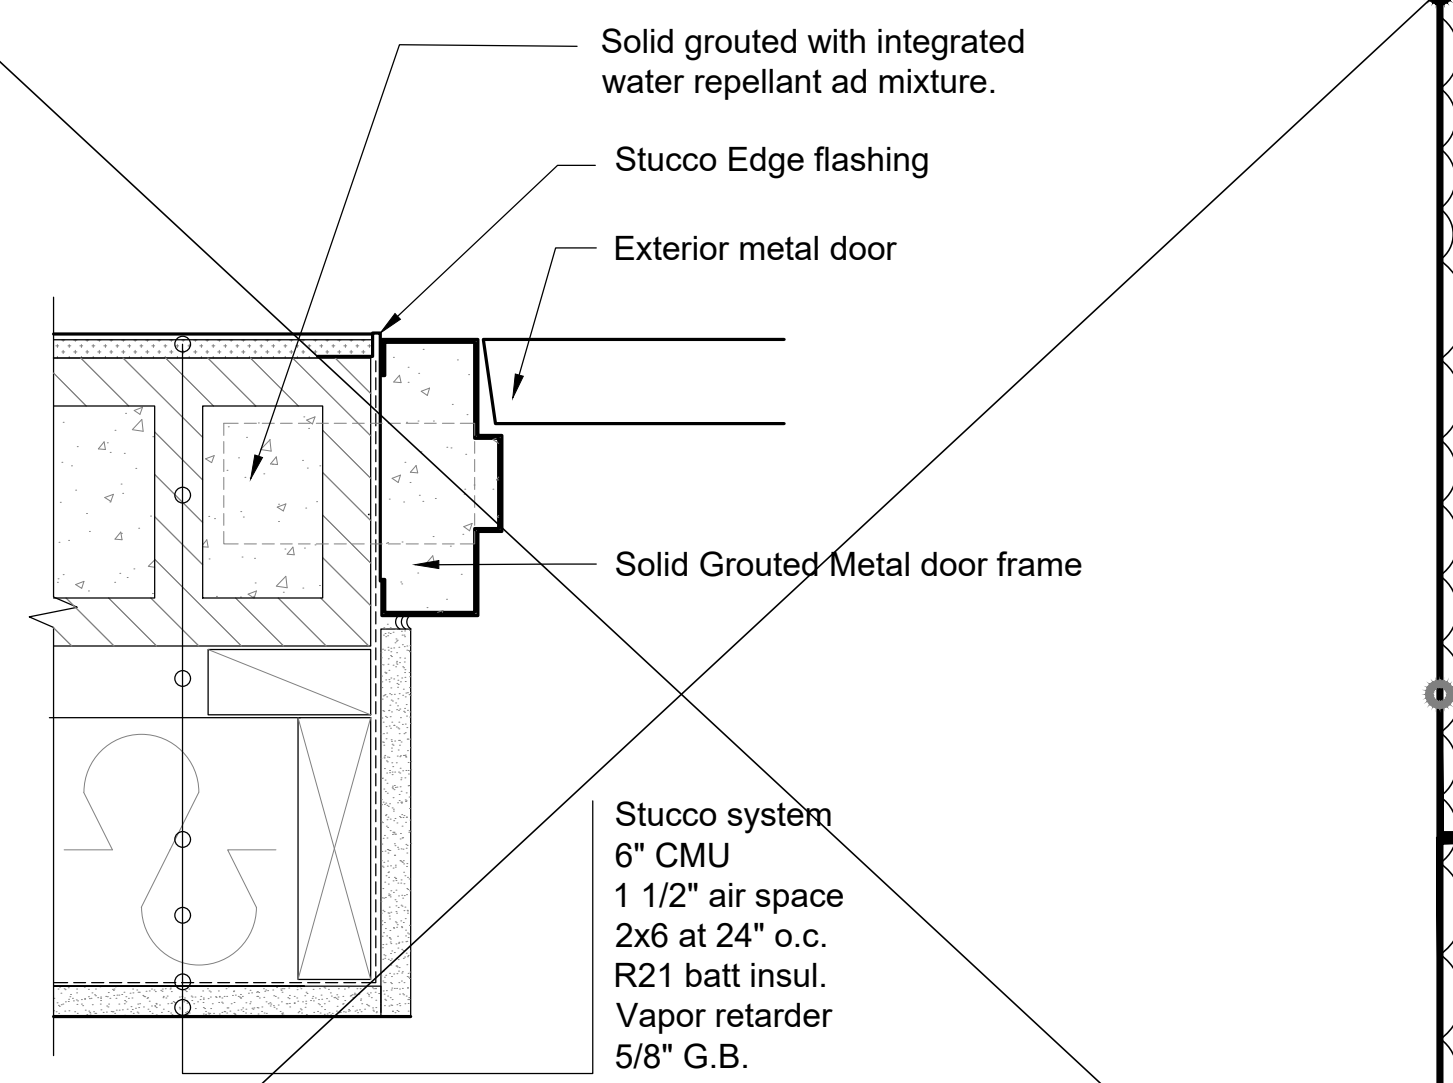


**(Not used)**  
**8** HM door @ Jamb  
A8.70 Scale 3"=1'-0"

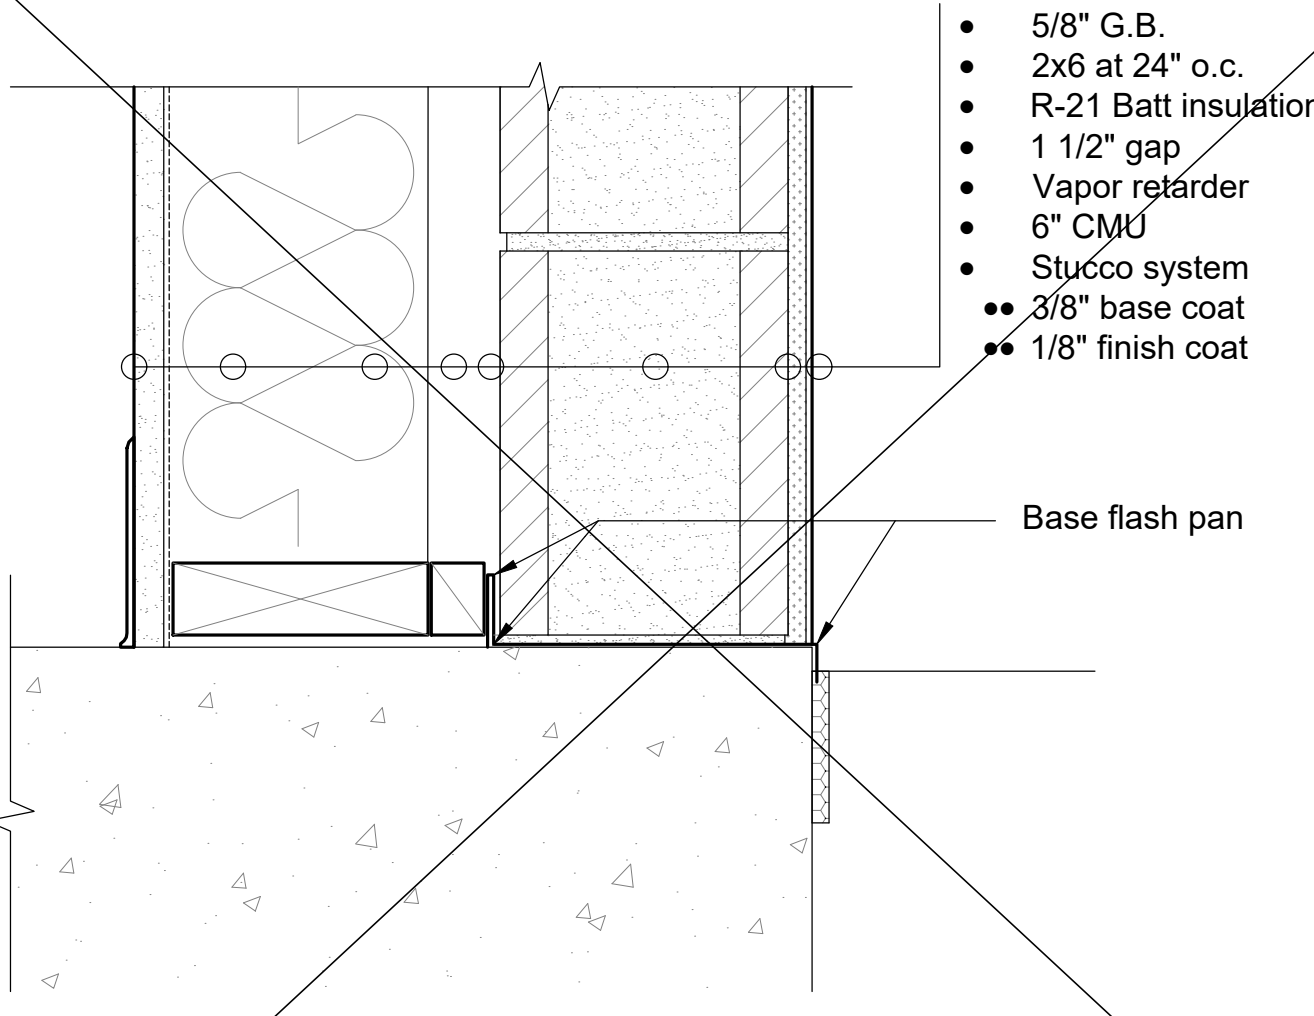


**(Not used)**  
**9** Exterior wall base detail  
A8.70 Scale 3"=1'-0"

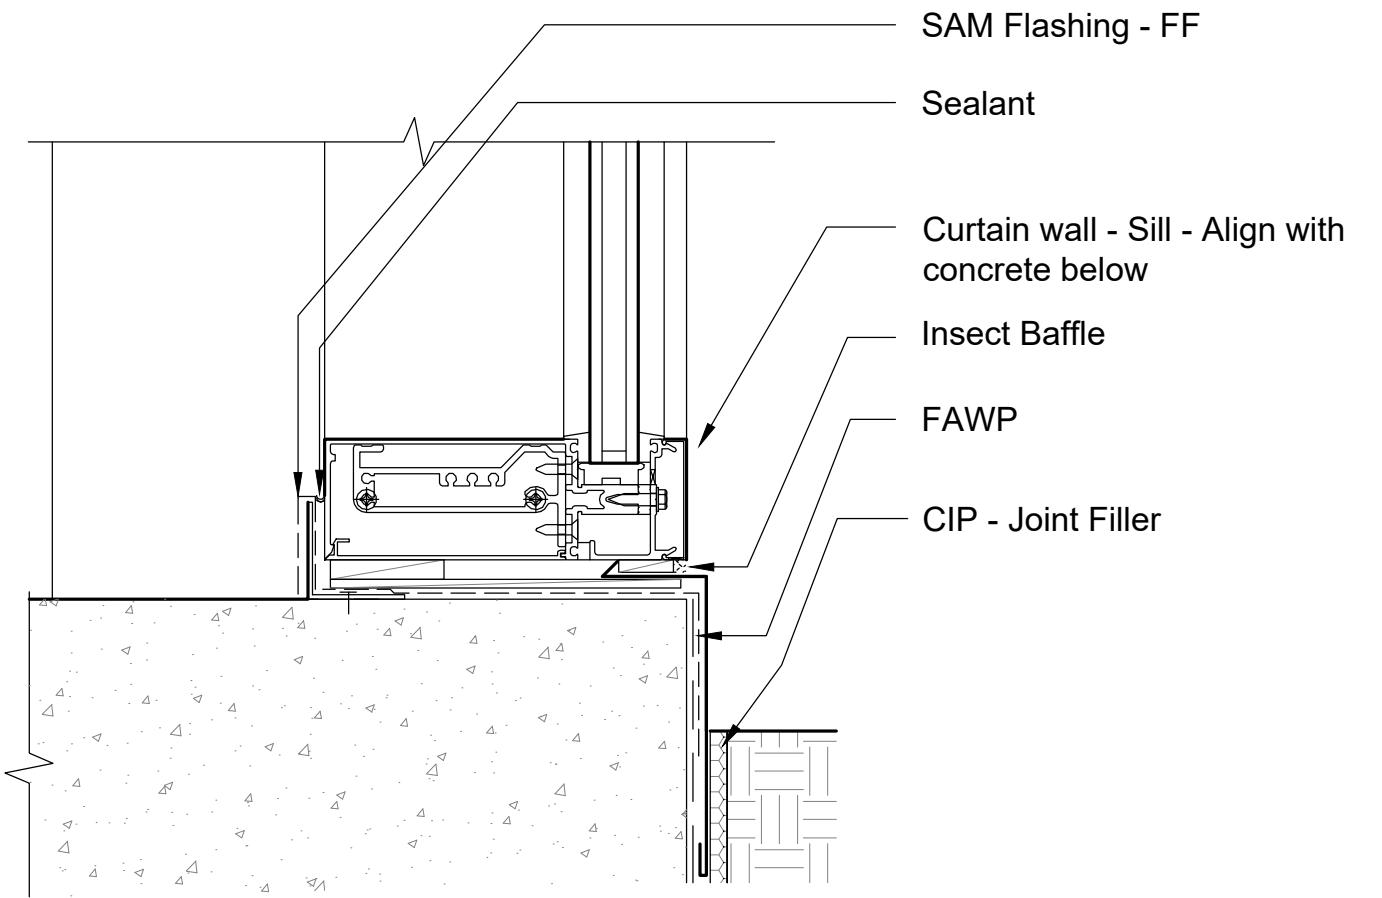

**10** Curtain wall @ Sill  
A8.70 Scale 3"=1'-0"

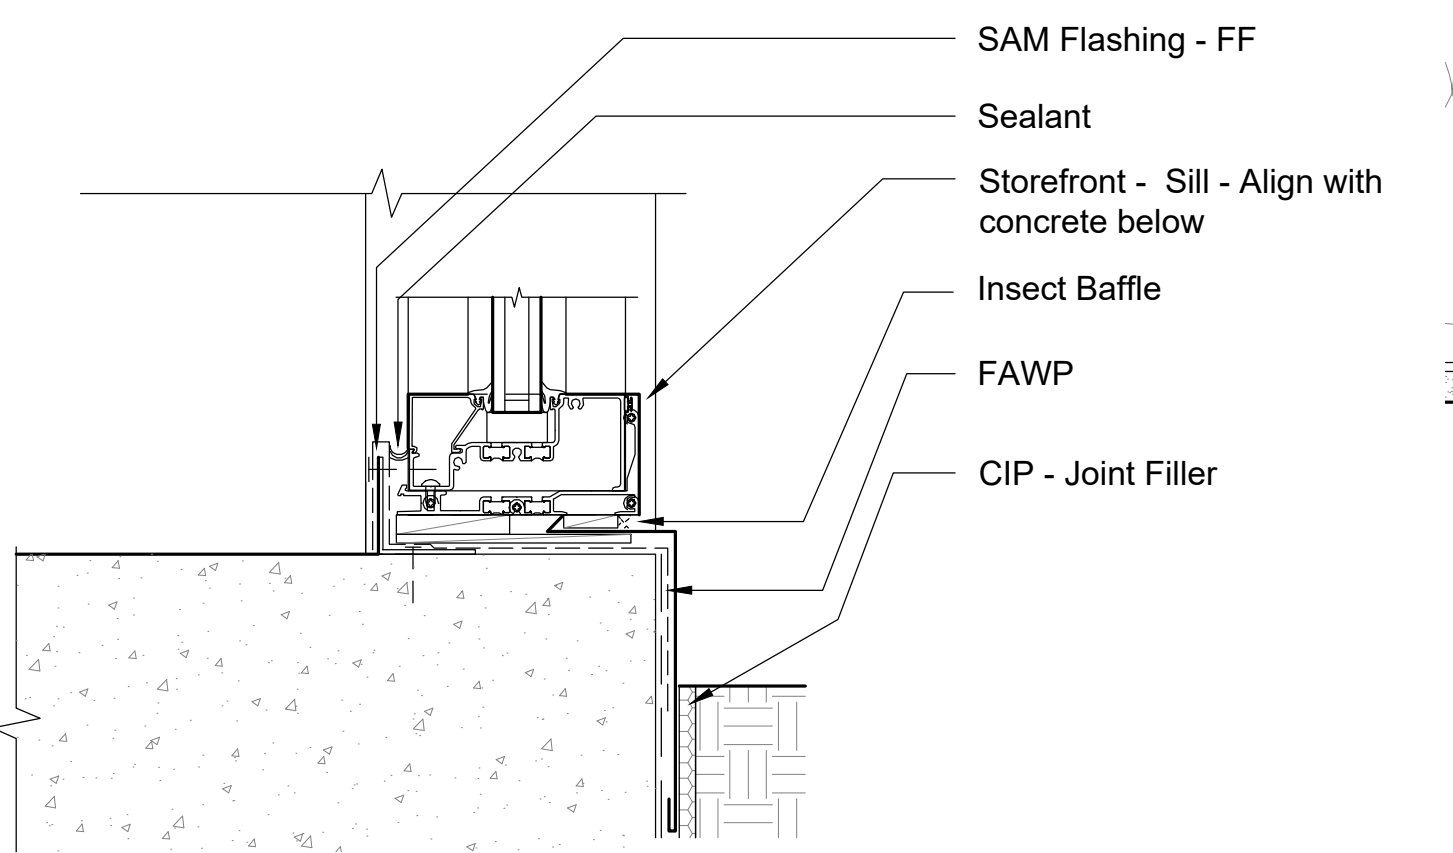

**11** Storefront @ Sill  
A8.70 Scale 3"=1'-0"

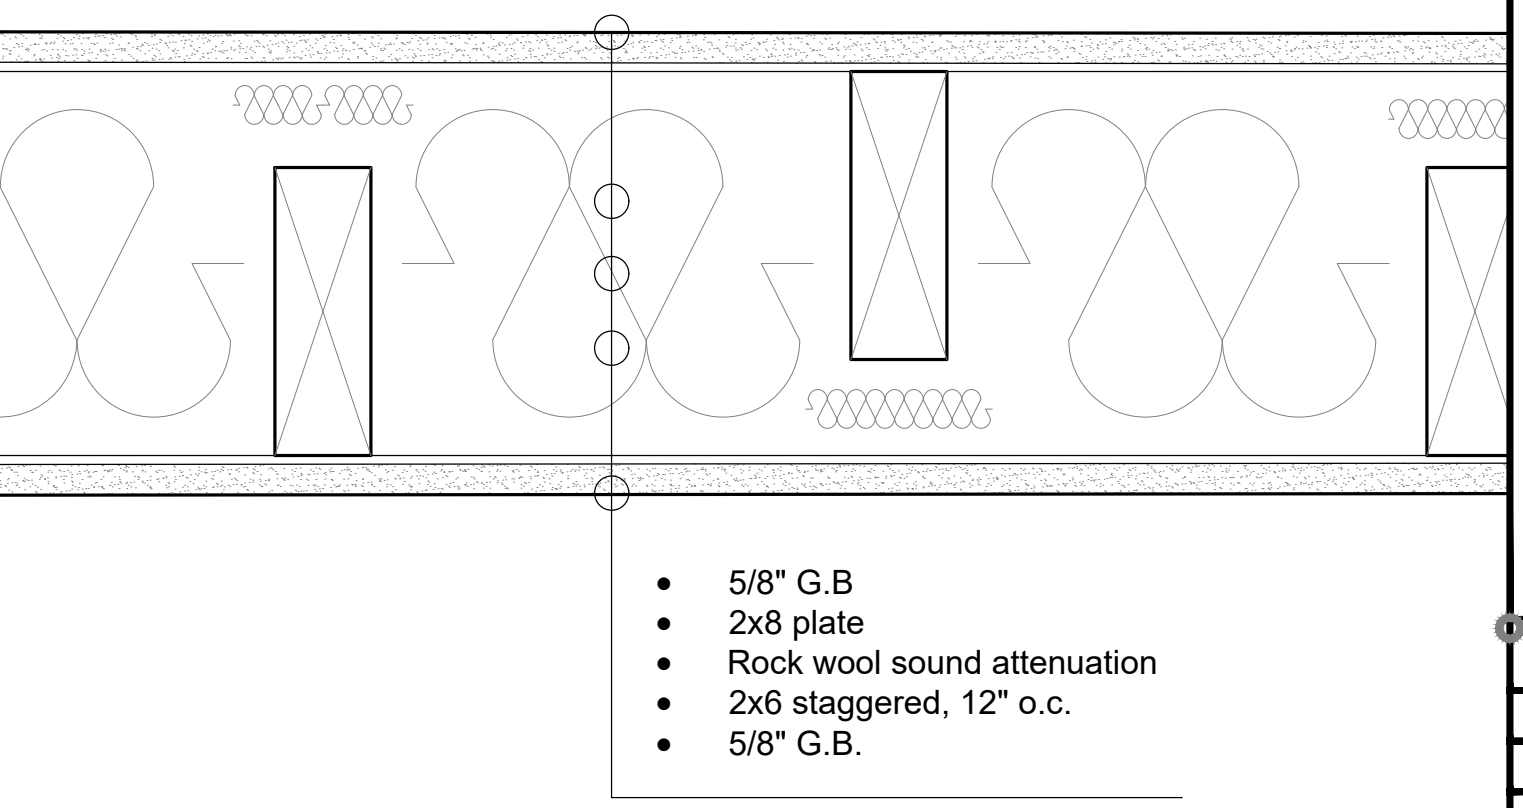

**12** Wall Detail at Therapy rooms  
A8.70 Scale 3"=1'-0" Plan View