

9 SIGNAGE PLAN  
A9.02 NTS

SIGN LEGEND

**A. OFFICE / ROOM / DOOR PLAQUE**

A-1: OFFICE / RM DIMENSIONS: 6"X9"X1/8" RAISED LETTER / BRAILLE  
 A-2: SP NAMES DIMENSIONS: 6"X9"X1/8" RAISED LETTER / BRAILLE  
 A-3: UTILITY DIMENSIONS: 6"X9"X1/8" RAISED LETTER / BRAILLE  
 A-4: INDICATOR

**B. RESTROOM PLAQUES**

B-1: UNI / ACC. DIMENSIONS: 6"X9"X1/8" RAISED LETTER / BRAILLE  
 B-2: MEN DIMENSIONS: 6"X9"X1/8" RAISED LETTER / BRAILLE  
 B-3: WOMEN DIMENSIONS: 6"X9"X1/8" RAISED LETTER / BRAILLE  
 B-4: ACCESSIBLE SHOWER DIMENSIONS: 6"X9"X1/8" RAISED LETTER / BRAILLE

**C. EXIT ROUTE**

C-1: ILL. WALL MOUNT  
 C-2: ILL. DIREC.  
 C-3: ILLUMINATED W/BACKUP FLOOD  
 C-4: BACKUP FLOOD-LIGHT  
 C-3: ACC. EXIT DIMENSIONS: 6"X9"X1/8" RAISED LETTER / BRAILLE

**D. EVAC MAP**

D-1: EVAC MAP

**E. ENTRY SIGNAGE**

E-1: VINYL-MAIN ENTRY LETTER SIZE: WHITE VINYL  
 E-2: VINYL-ENTRIES LETTER SIZE: WHITE VINYL

**F. DIRECTORY SIGN**

F-1: MAIN DIR. DIMENSIONS:  
 F-2: MINOR DIR. DIMENSIONS:

**H. OTHER**


H-1: FIRE SUPP. (WHERE APPLICABLE)  
 H-2: MURAL-CONFERENCE MURAL OVERALL SIZE:  
 H-3: MURAL-RECEPTION LETTER SIZE:

**J. ADDRESS**


J-1: VINYL ADDRESS LETTER SIZE: WHITE VINYL

11 SIGN DETAILS  
A9.02 NTS

EVACUATION MAP CONCEPT

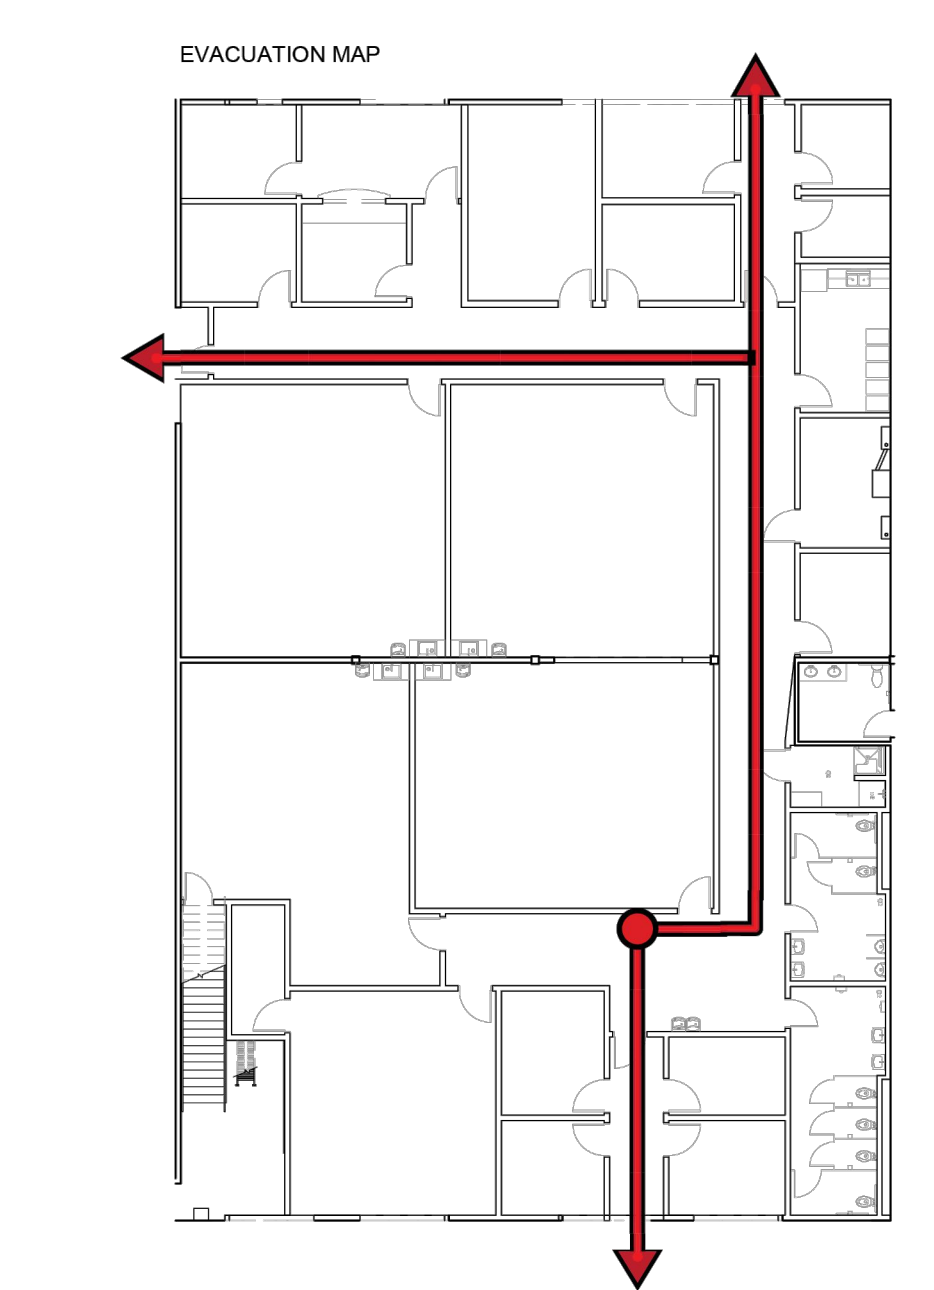

IDENTIFICATION SYMBOLS FOR SANITARY FACILITIES

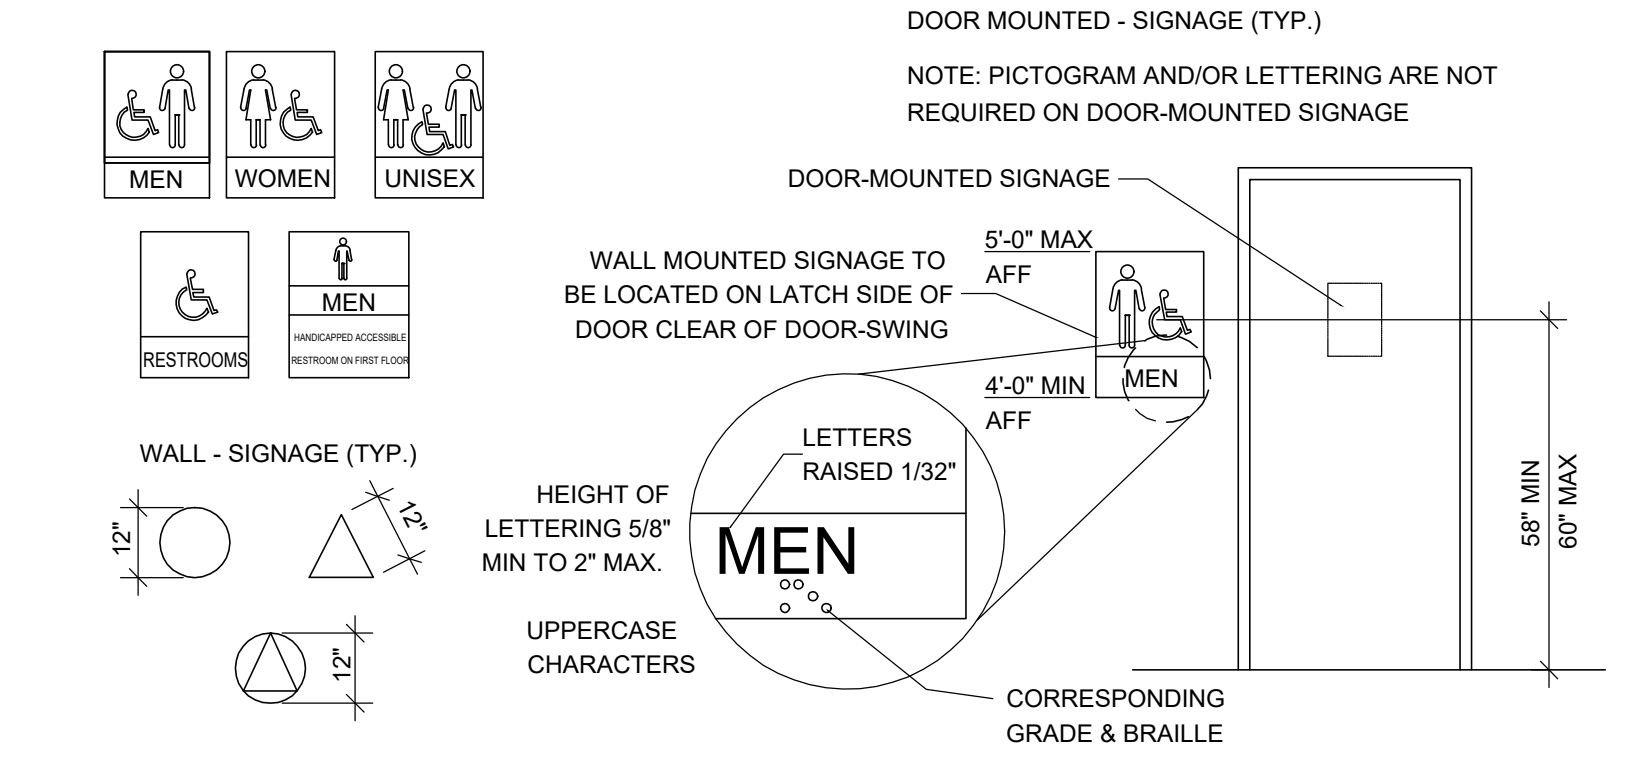

SIGN SCHEDULE

ROOM NO.	ROOM NAME	NAME TAG	CONTENT
100	VESTIBULE		
101	RECEPTION		
102	MEETING		
103	DIRECTOR'S OFFICE	X	(NAME, TITLE)
104	THERAPIST OFFICE		
105	THERAPIST OFFICE		
106	THERAPIST OFFICE		
107	HALL		
108	THERAPIST OFFICE		
109	THERAPIST OFFICE		
110	PANTRY		
111	ELECTRICAL		
112	INFORMATION TECHNOLOGY		
113	MEN'S RESTROOM		
113A	SHOWER		
114	WOMEN'S RESTROOM		
115	GROUP ROOM		
116	GROUP ROOM		
117	GROUP ROOM		
118	STORAGE		
119	GROUP ROOM		
120	UTILITY ROOM		
121	STORAGE		
122	STORAGE		
123	GROUP ROOM		
124	GROUP ROOM		
125	GROUP ROOM		
126	GROUP ROOM		
127	VESTIBULE		
128	HALL		
129	CORRIDOR		
130	CORRIDOR		
131	CORRIDOR		
132	CORRIDOR		

Revised:

DATE: Aug. 10, 2023	DATE: Aug. 17, 2023	DATE: Sept. 22, 2023	DATE: Oct. 03, 2023
PCR 01	APPLICANT EDITS	APPLICANT EDITS	APPLICANT EDITS

Job No: 2246

Date: 19-Dec-23

File Size: 24x36

Permit Application

DRAWN: NYL

CHECKED: NYL

Sheet Title  
SIGNAGE PLAN