



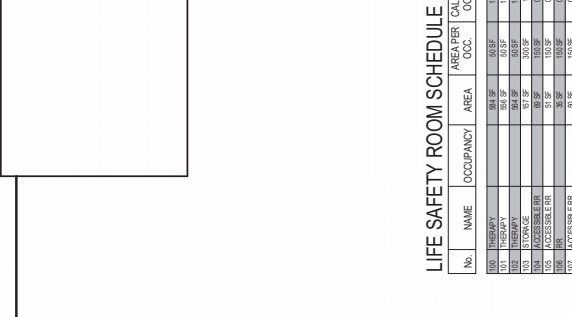

112	QUIET		73 SF	150 SF
113	NURSE		106 SF	150 SF
114	OFFICE		99 SF	150 SF
115	OFFICE		224 SF	150 SF
TOTAL			702 SF	150 SF

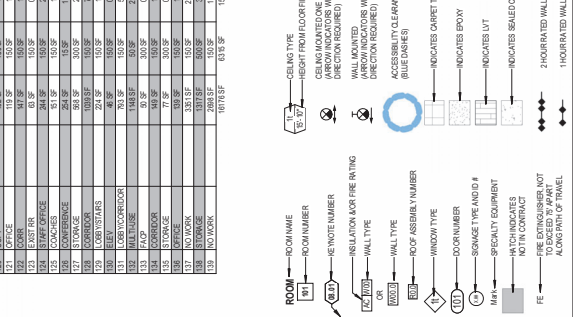

HATCH INDICATES NOT IN CONTRACT
 FE — FIRE EXTINGUISHER NOT TO EXCEED 75' APART
 2 HOUR RATED WALL
 INDICATES SEALED

ESD 112	THERAPY/OFFICE 11	LIFE SAFETY PLAN AND ROOM SCHEDULE	DATE
			2024.03.27

[illegible]



FIRST FLOOR PLAN PROPOSED



SCALE: 1" = 10'-0"

[illegible]

ESD 112
THERAPY/OFFICE T1
PROPOSED FLOOR PLAN AND ASSEMBLIES

Architecture
& Code Consulting, PLLC
2618 S. 10th Ct.
Ridgfield, WA 98642
PH: 920-334-5023


WALL TYPES

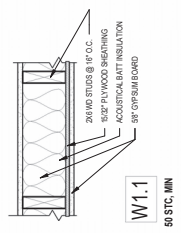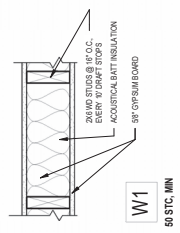


ASSEMBLIES

SCALE: 1 1/2" = 1'-0"

A1
008 A2.1

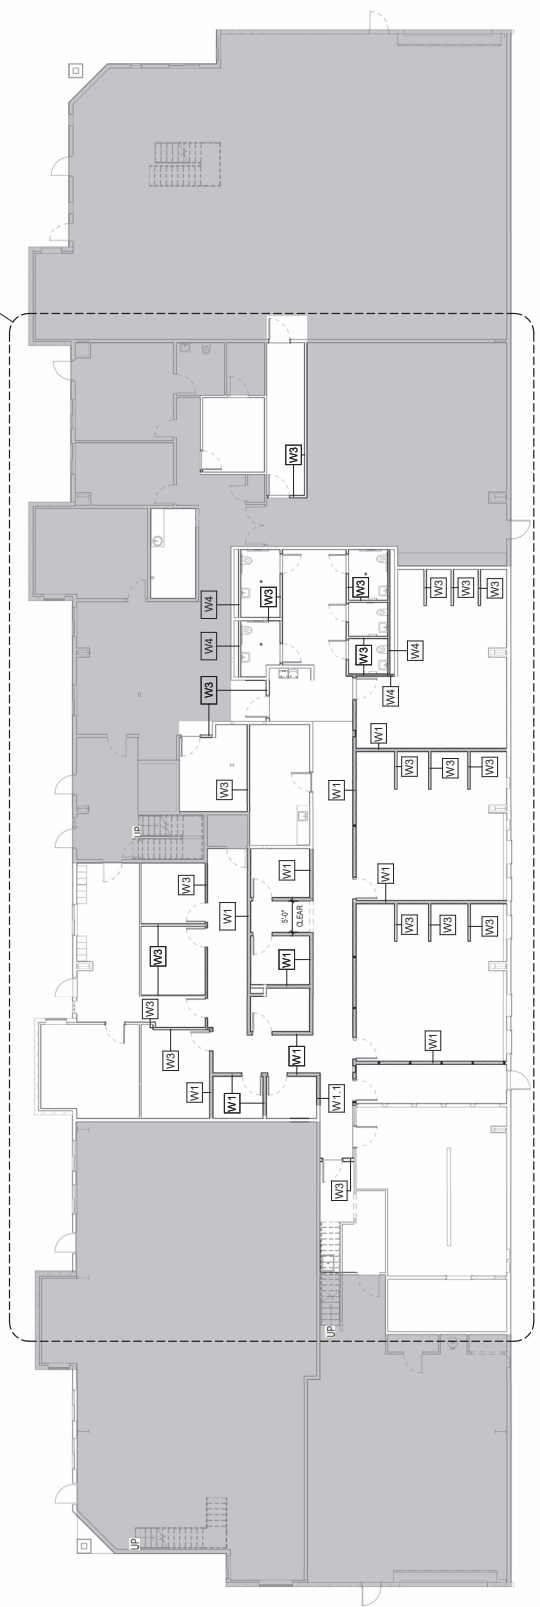

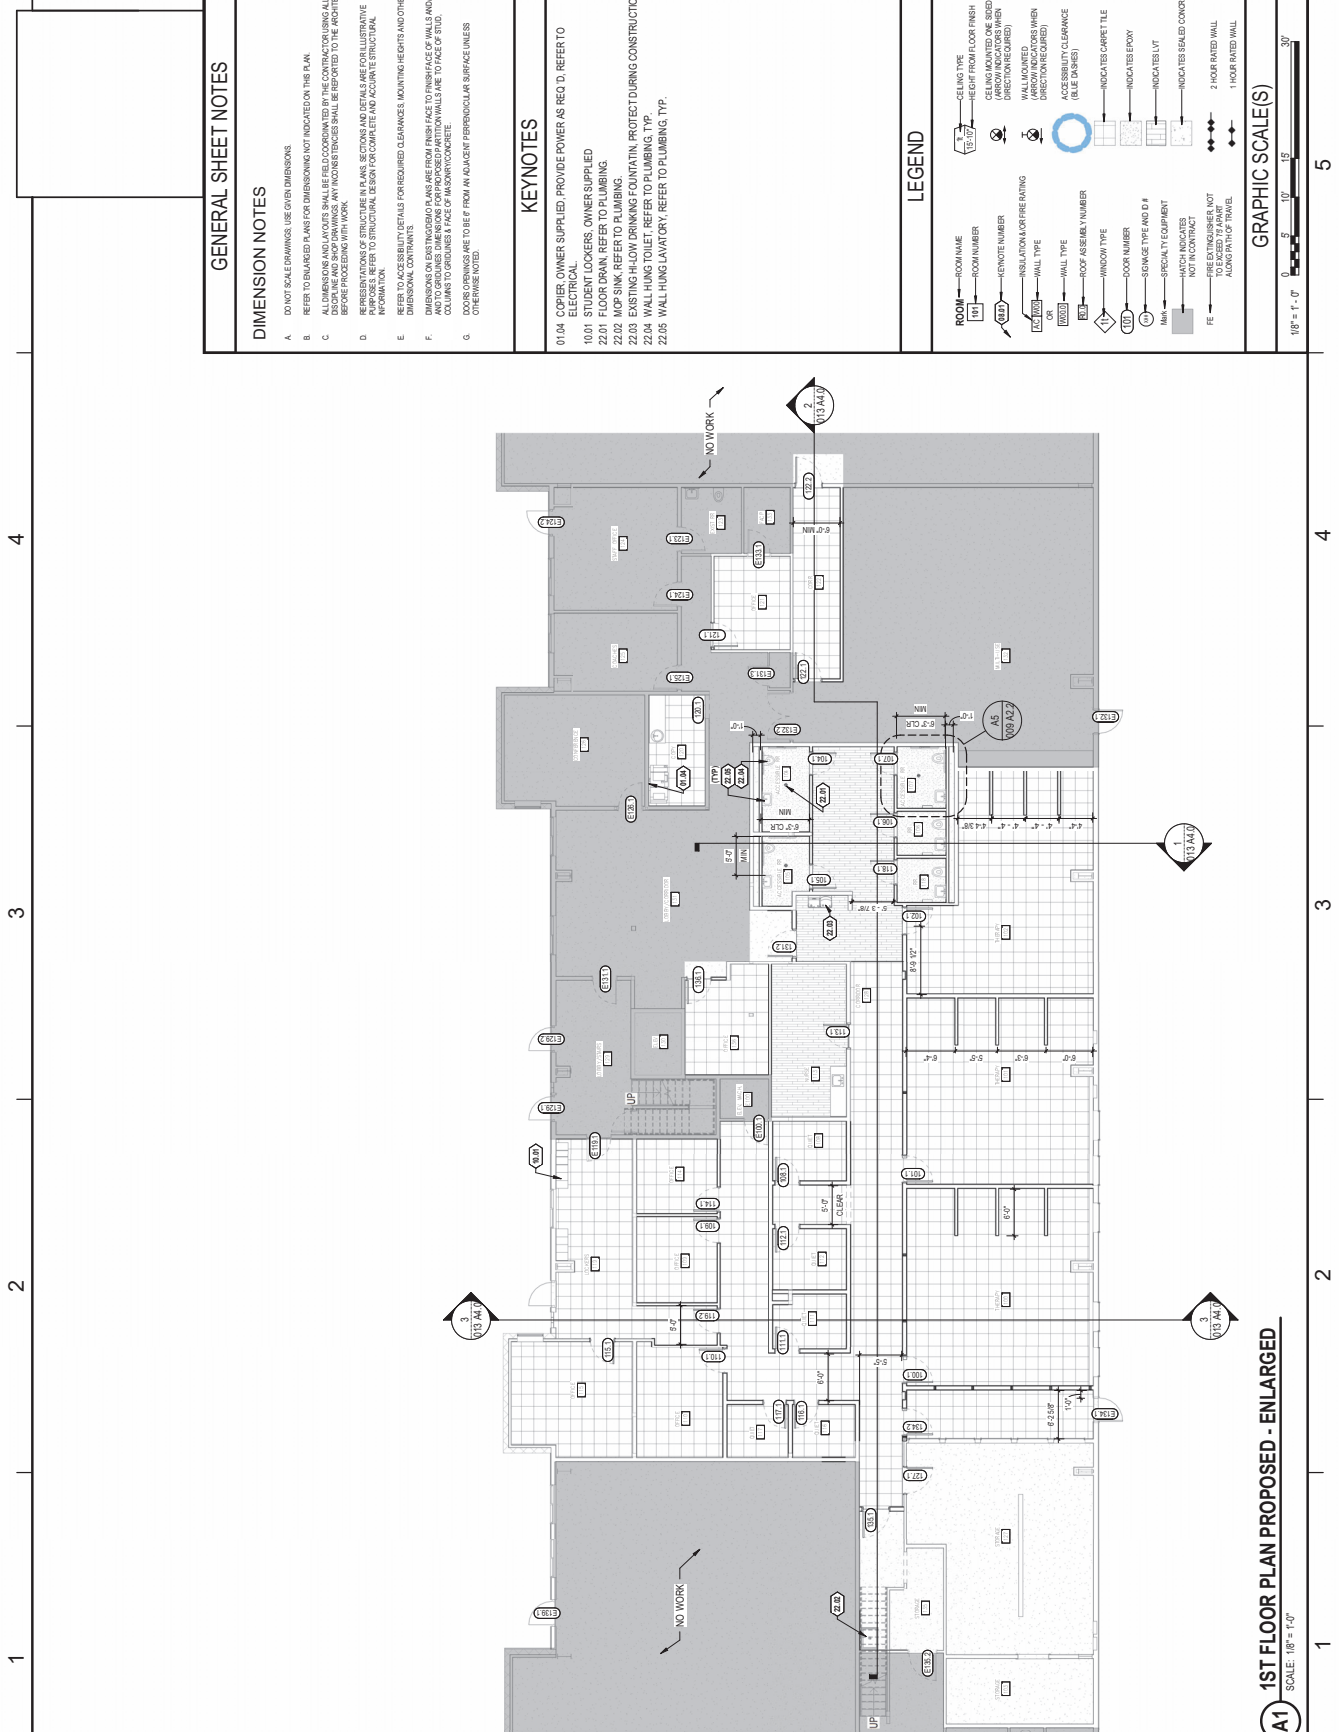

1ST FLOOR PLAN PROPOSED - ENLARGED
SCALE: 1/8" = 1'-0"



NORTH

A1

1

2

