

PRINT: 2026.04.30
PROJECT NO: 2026.00

[illegible]


MARK	DESCRIPTION	DATE
	PERMIT REVISIONS	2026.05.26
	PERMIT SET	2026.04.27

5305 E 18th St. VANCOUVER, WA 98661

Architecture & Code Consulting, PLLC
2618 S. 10th Ct
Ridgely, WA 98642
PH: 920-334-5023



SCALE: 1 1/2" = 1'-0"

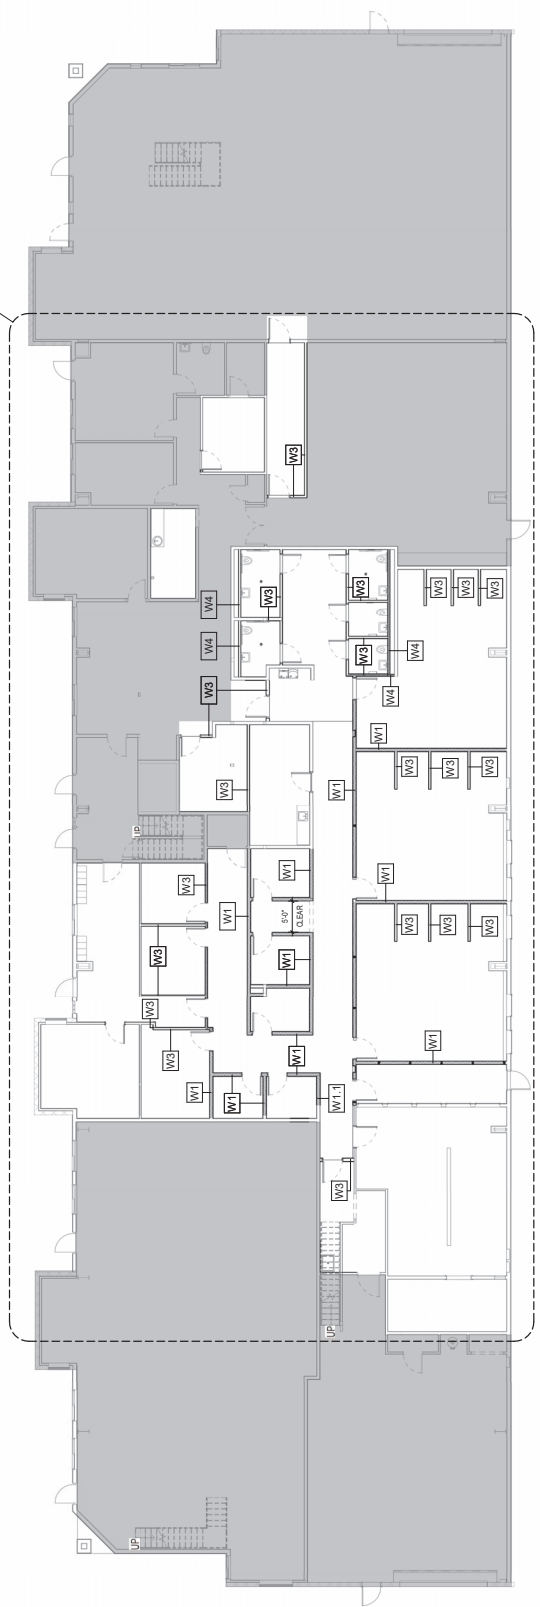



HORIZONTAL RESTRAINT SHALL BE PROVIDED BY FOUR 12 GAUGE W/2 OF THE CROSS RUNNER INTERSECTION AND WITHIN 7" OF THE GROSS RUNNER INTERSECTION AND SPAYED 90° FROM EACH OTHER AT AN ANGLE NOT EXCEEDING 45° FROM THE PLANE OF THE CEILING.

PLACEMENT OF THE FIRST PLATE WITHIN 12" OF THE CEILING AND THE SECOND PLATE WITHIN 4" OF EACH WALL. ATTACHMENT OF THE RESTRAINT WIRES TO THE STRUCTURE ABOVE SHALL BE ADEQUATE FOR THE LOAD IMPOSED.

NOTE:
SUSPENSION GRID SYSTEM TO BE COMPATIBLE WITH SUSPENDED TILE SPECIFIED. SEE REFLECTED CEILING PLAN FOR SPECIFICATIONS.

[illegible]

REFLECTED CEILING PLAN LEGEND	
SYMBOL	DESCRIPTION
	AREA NOT IN CONTRACT
	ACUSTICAL CEILING TILE
	TYPICAL REPLACE TILES AS REQUIRED, NEW TILES TO MATCH EXISTING GRADE AND TILE PATTERN. (2X2 OR 2X4 "SECOND LOOK," Armstrong Fine Fused, angular regular, 1/16" grid, white, recessed 1" tall.
	GYPSUM BOARD CEILING
	ANY LIGHT FIXTURES IN THESE AREAS TO BE VANDALISM GRADE. SPRINKLER HEADS TO BE RECESSED AND COVERED WITH PROTECTION AS APPROVED BY OWNER.
(X"X")	FINISHED CEILING HEIGHT ABOVE FINISHED FLOOR
	LIGHT FIXTURE. REFER TO ELECTRICAL DRAWINGS.
	EMERGENCY LIGHT FIXTURE. REFER TO ELECTRICAL DRAWINGS.
**	EXIT SIGN. REFER TO ELECTRICAL DRAWINGS.
** (E)	EXIT SIGN (NO DOOR TO REMAIN, NOTE NOT ALL EXISTING EXIT SIGNS W/DOOR MAY BE NOTED)
OS	OCCUPANCY SENSOR. REFER TO ELECTRICAL DRAWINGS.
	HORN/STROBE. REFER TO FIRE PROTECTION DRAWINGS.
	CEILING SUPPLY/DIFFUSER. REFER TO MECHANICAL DRAWINGS
	CEILING RETURN OR EXHAUST. REFER TO MECHANICAL DRAWINGS.



