



REVISED  
4:06 pm, Oct 06, 2023

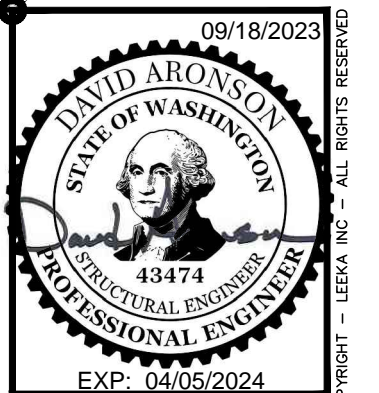

LEEKA Architecture and Planning  
Creating Positive Impressions in the Built Environment  
1001 SE Water Avenue, Suite 175  
Portland, Oregon 97214  
503.644.4222  
lee@leeka.com  
www.leeka.com

Tenant Improvement  
ESD112  
Mental Health Facility Phase II  
2400 NE 65th Ave., Vancouver WA.

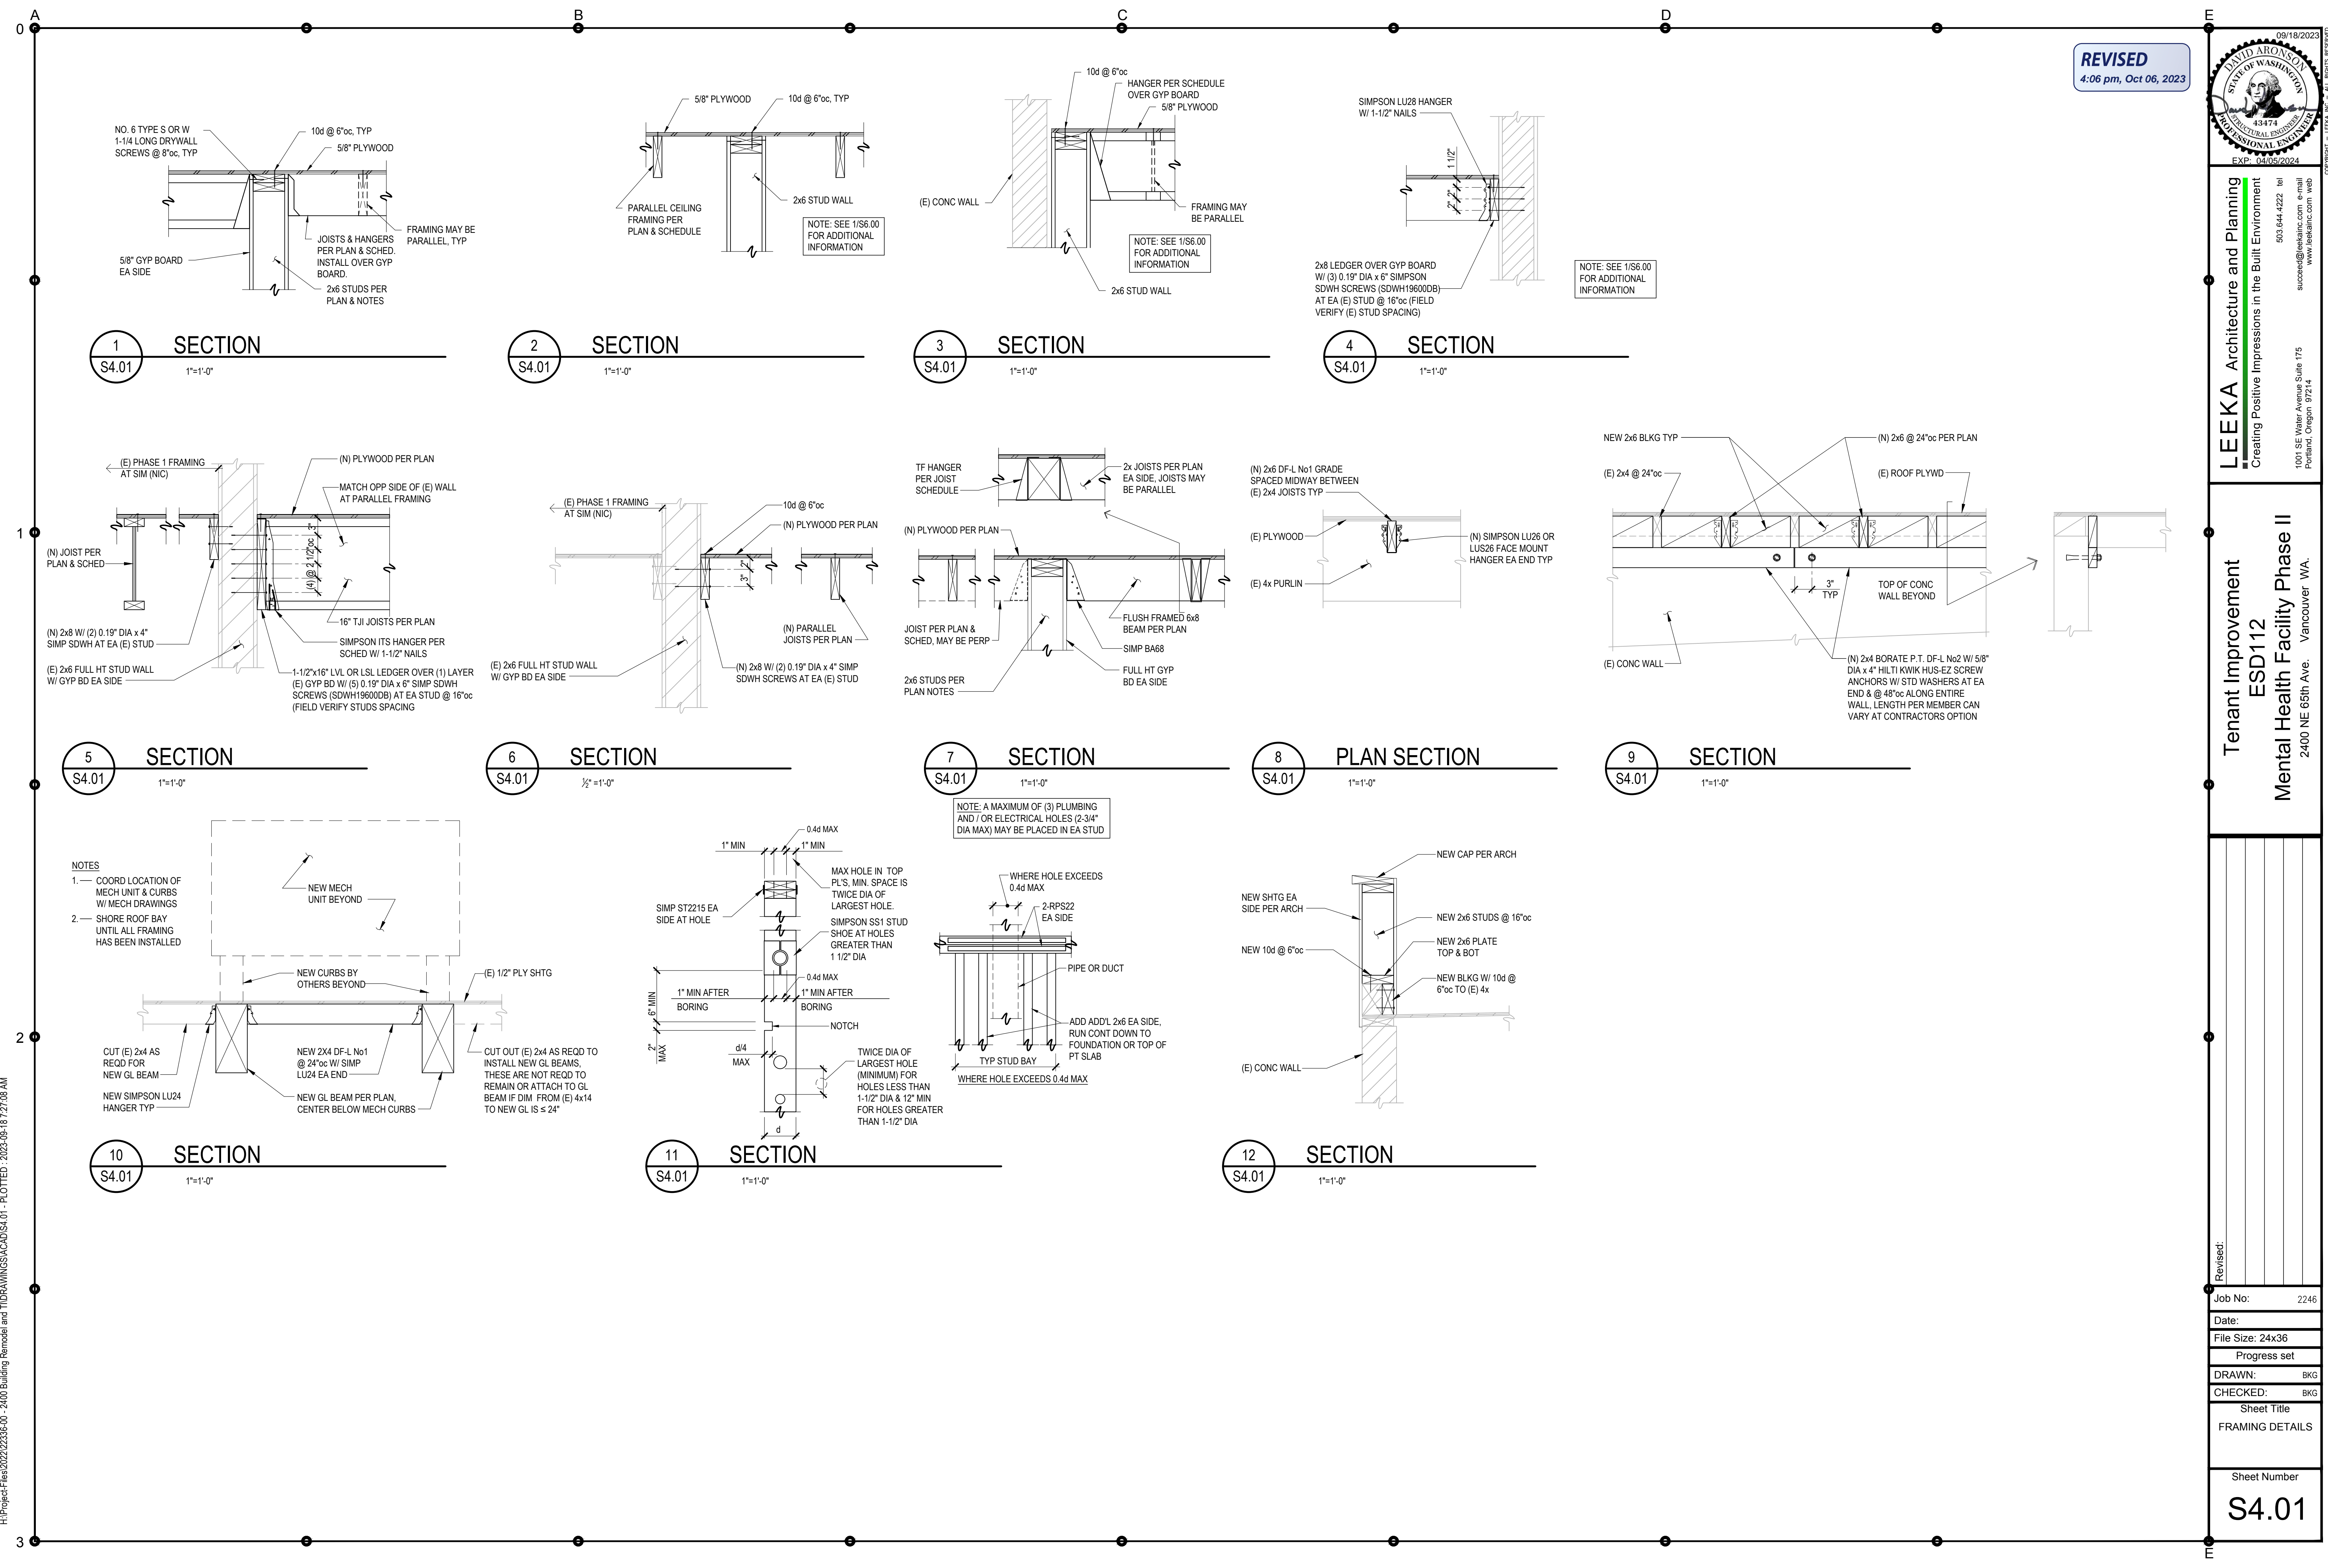

H:\ProjectFiles\2022\2335-00 - 2400 Building Remodel and TI\DRAWINGS\CADD\S4.01 - PLOTTED - 2023.09.18 7:27:09 AM

Revised:	
Job No:	2246
Date:	
File Size:	24x36
Progress set	
DRAWN:	BKG
CHECKED:	BKG
Sheet Title	FRAMING DETAILS
Sheet Number	S4.01