

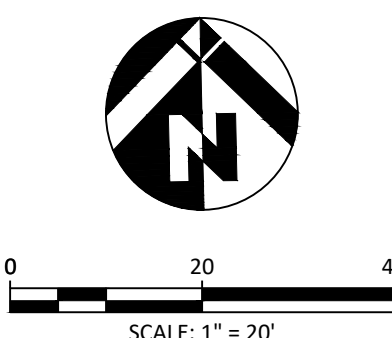


REVISED
9:21 am, Jan 22, 2024

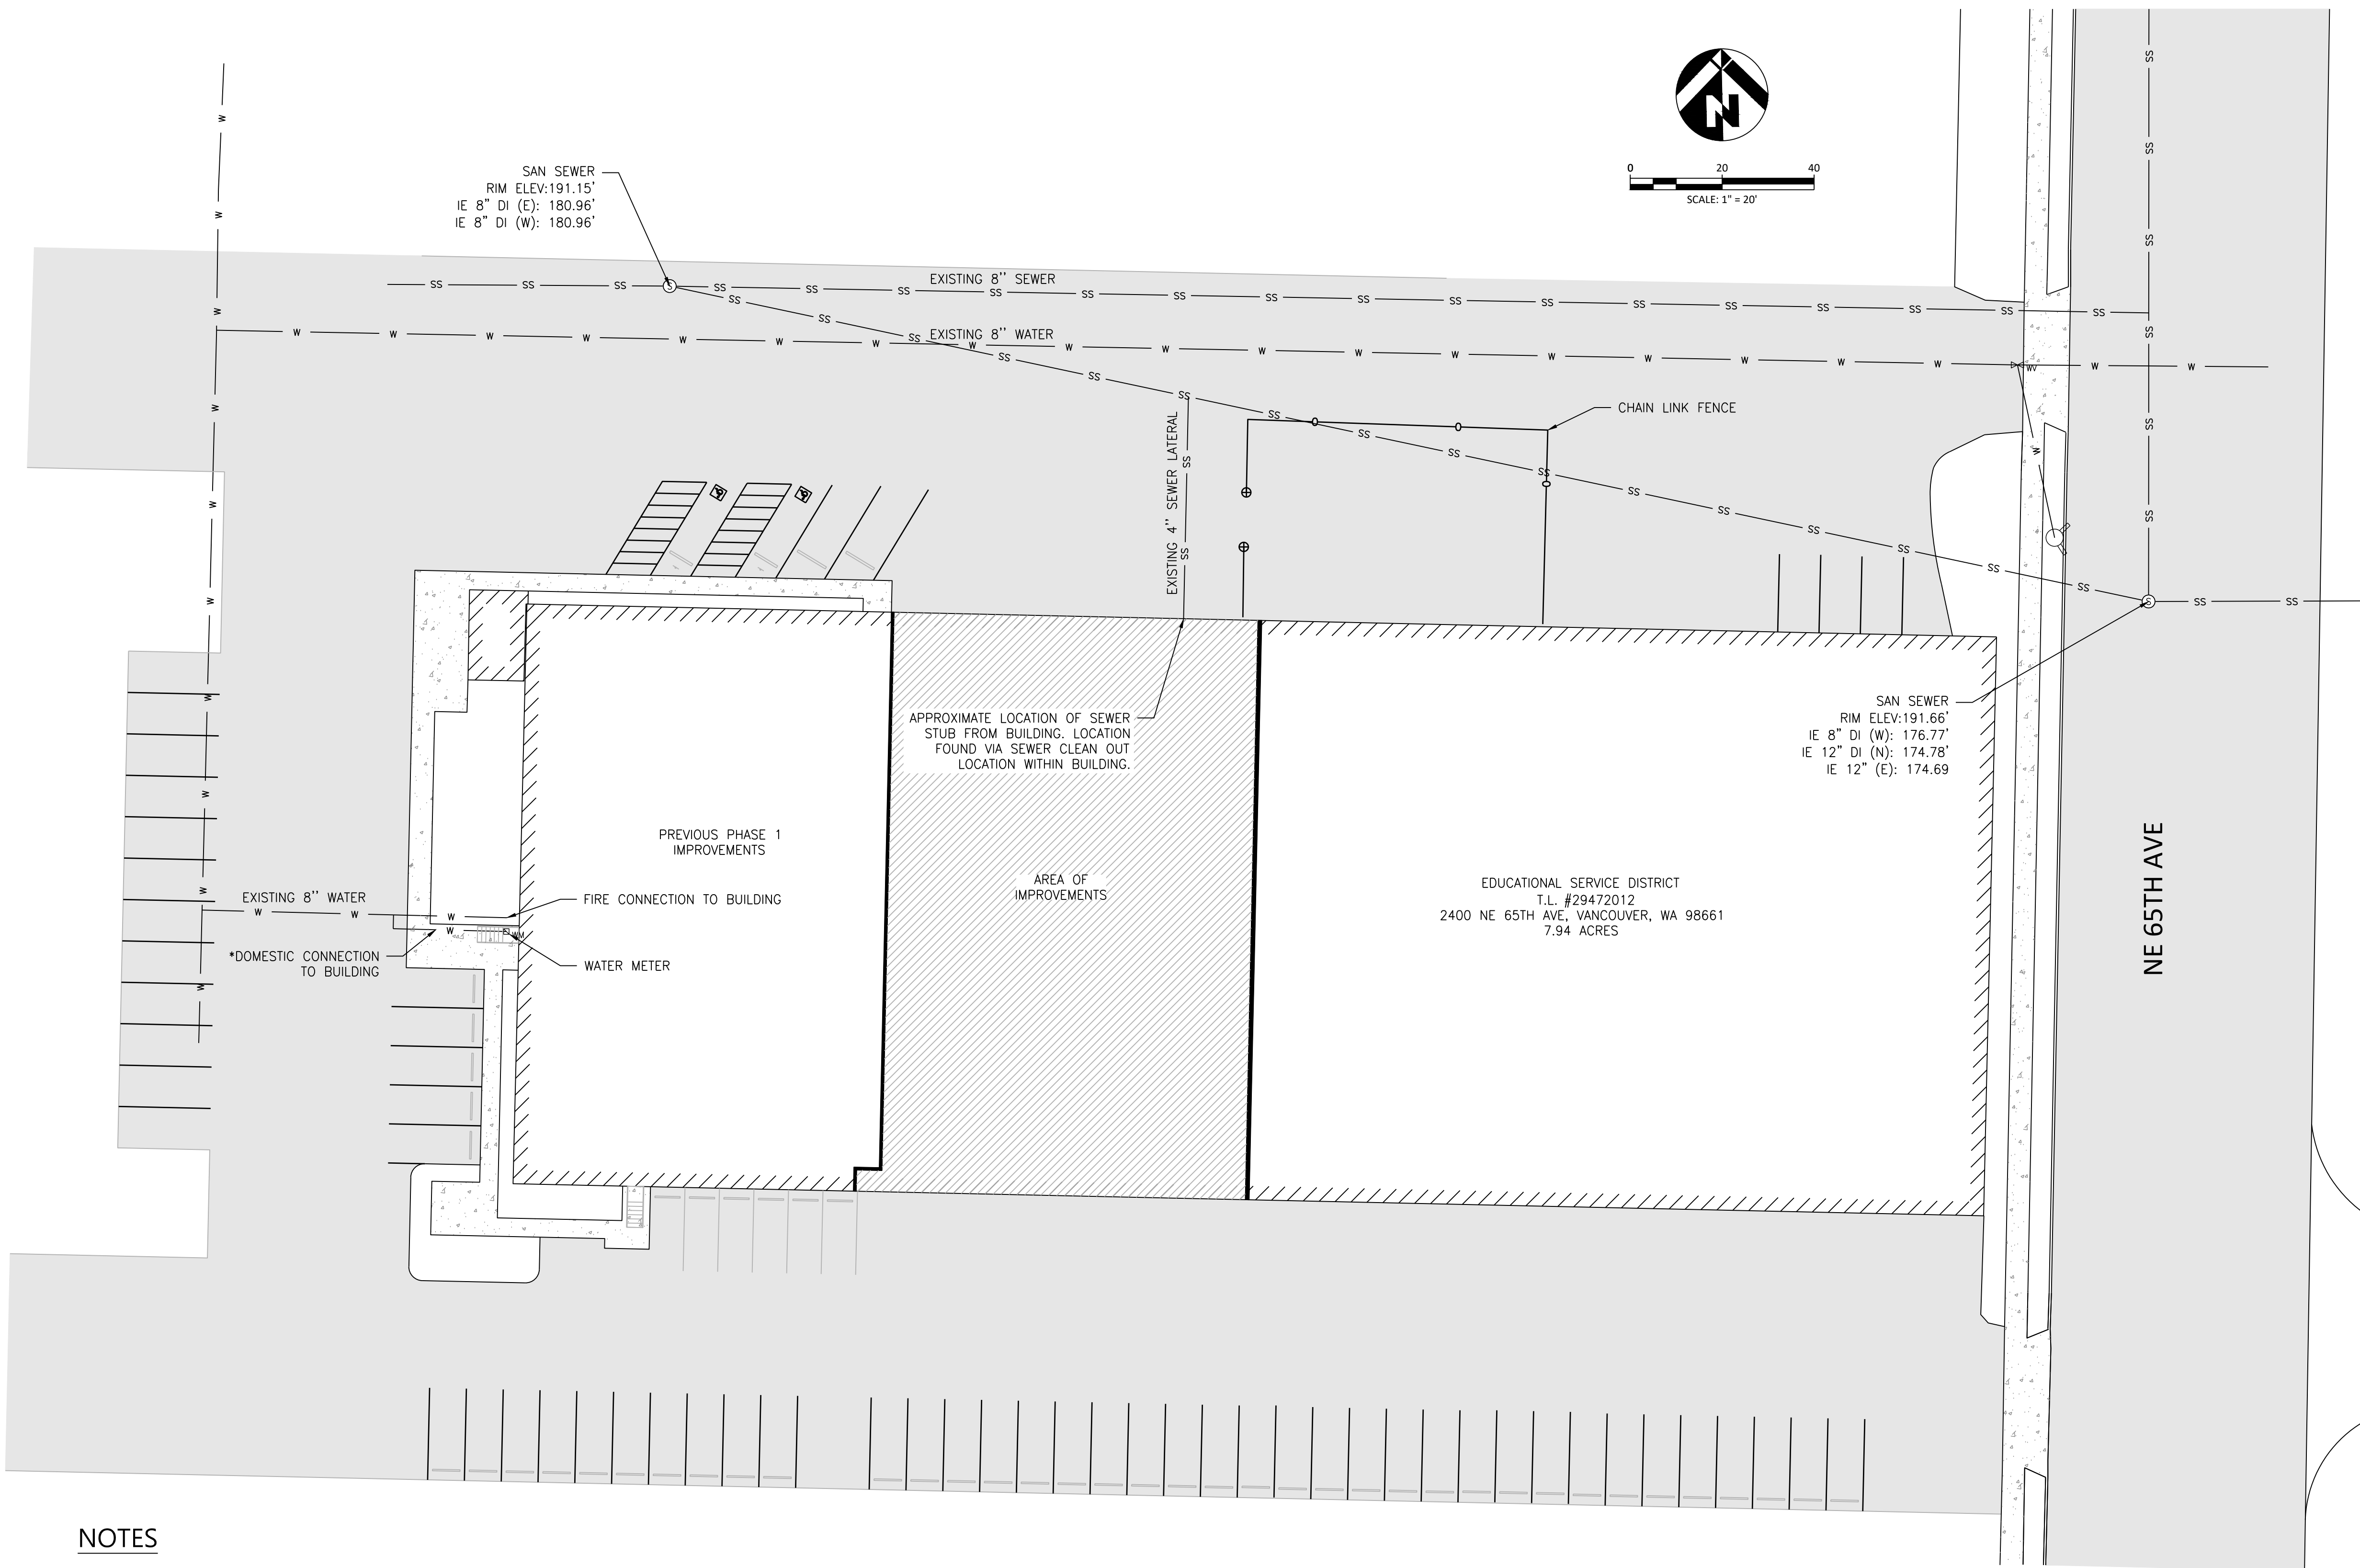

MacKay Sposito
ENERGY PUBLIC WORKS LAND DEVELOPMENT
www.mackaysposito.com

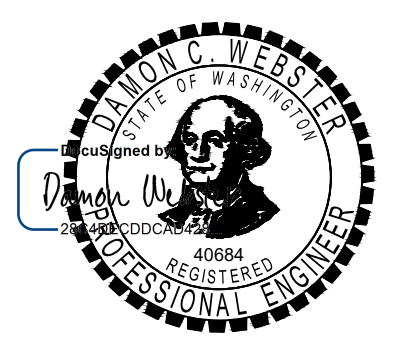

5/1/2023

**ESD BUILDING 2400
VANCOUVER, WASHINGTON
EXISTING CONDITIONS**

REVISIONS:

JOB NO.:	18009
DATE:	4/19/2023
SCALE:	1" = 20'
DESIGNED BY:	PM
DRAWN BY:	PM
CHECKED BY:	DW

NOTES

*DOMESTIC WATER LINE LOCATION BASED ON INFORMATION PROVIDED BY THE OWNER.

PERMIT SET

C001