

PRINT: 2026.04.30
PROJECT NO: 2026.00

[illegible]


MARK	DESCRIPTION	DATE
	PERMIT REVISIONS	2026.05.26
	PERMIT SET	2026.04.27

5305 E 18th St. VANCOUVER, WA 98661

Architecture & Code Consulting, PLLC
2618 S. 10th Ct.
PH: 920-334-5023



SCALE: 1 1/2" = 1'-0"

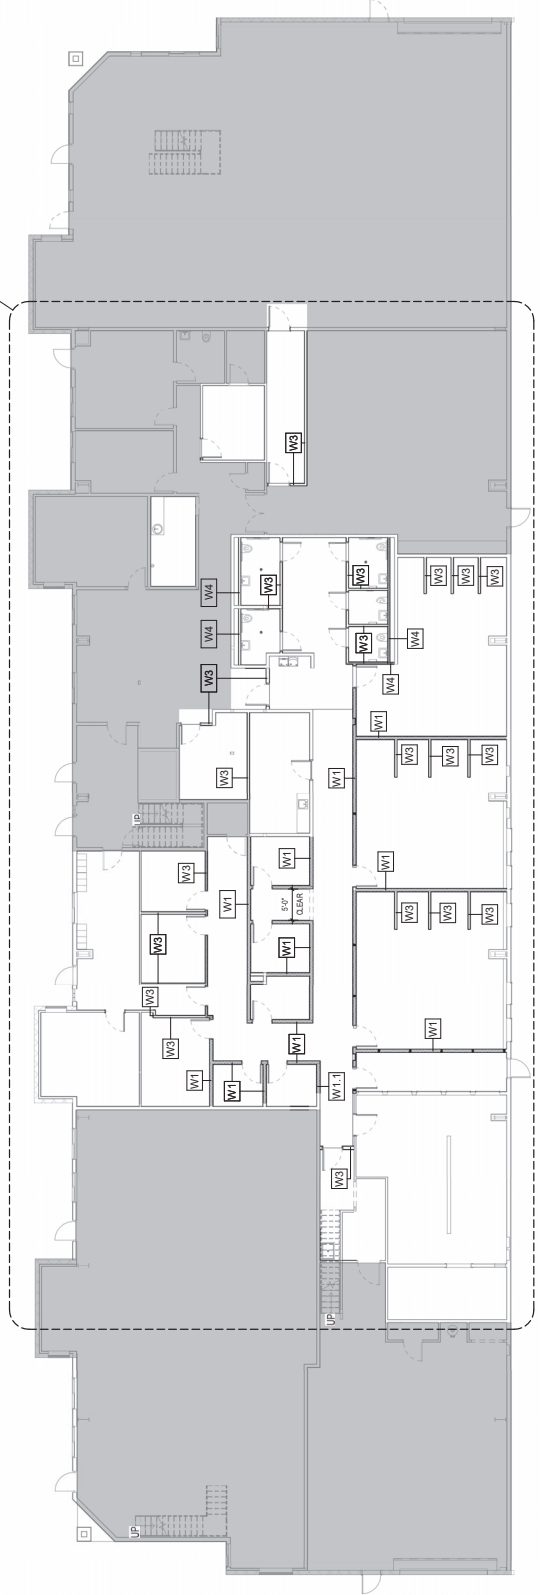



1ST FLOOR PLAN PROPOSED - ENLARGED
SCALE: 1/8" = 1'-0"



NORTH

A1

1

2

3

4

5















































































































































































































































































































































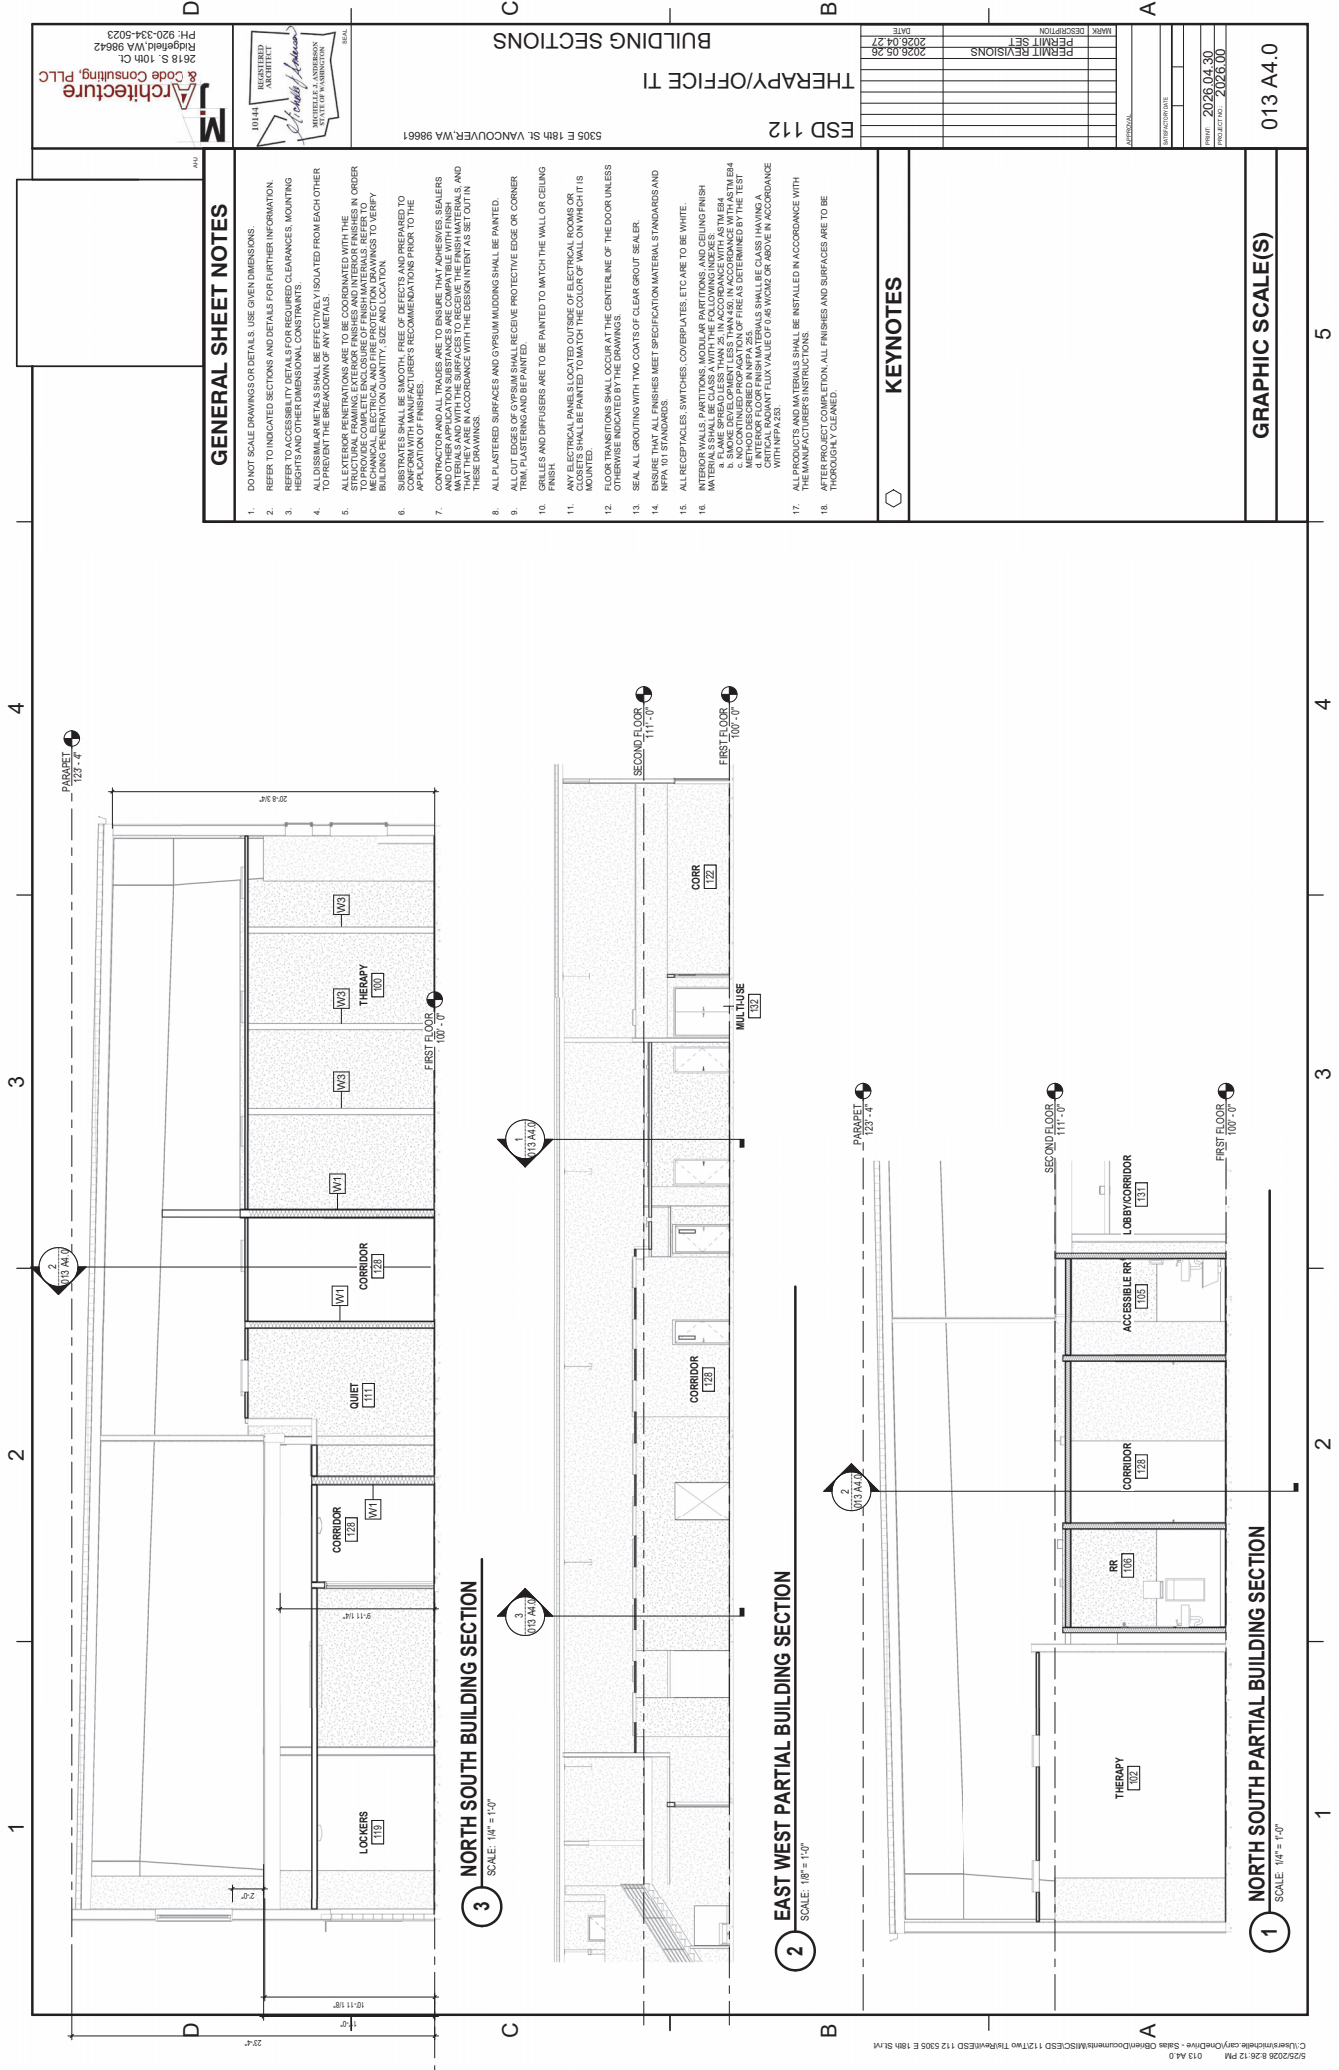

GENERAL SHEET NOTES

- 1. DO NOT SCALE DRAWINGS OR DETAILS. USE GIVEN DIMENSIONS.
- 2. REFER TO INDICATED SECTIONS AND DETAILS FOR FURTHER INFORMATION.
- 4. ALL DISSEMBLY METALS SHALL BE EFFECTIVELY ISOLATED FROM EACH OTHER TO PREVENT THE BREAKDOWN OF ANY METALS.
- 5. ALL EXTERIOR PENETRATIONS ARE TO BE COORDINATED WITH THE STRUCTURAL ENGINEER. EXTERIOR FINISHES AND INTERIOR FINISHES IN ORDER TO MAINTAIN THE INTEGRITY OF THE BUILDING. MECHANICAL, ELECTRICAL AND FIRE PROTECTION DRAWINGS TO VERIFY BUILDING PENETRATION QUANTITY, SIZE AND LOCATION.
- 7. CONTRACTOR AND ALL TRADES ARE TO ENSURE THAT ADHESIVES SEALERS THAT THEY ARE IN ACCORDANCE WITH THE DESIGN INTENT AS SET OUT IN THESE DRAWINGS.
- 8. ALL PLASTERED SURFACES AND GYPSUM MOLDING SHALL BE PAINTED.
- 9. ALL OUT SIDGES OF GYPSUM SHALL RECEIVE PROTECTIVE EDGE OR CORNER FINISH.
- 10. GRILLS AND DIFFUSERS ARE TO BE PAINTED TO MATCH THE WALL OR CEILING FINISH.
- 11. ANY ELECTRICAL PANELS LOCATED OUTSIDE OF ELECTRICAL ROOMS OR CLOSETS SHALL BE PAINTED TO MATCH THE COLOR OF WALL ON WHICH IT IS MOUNTED.
- 13. SEAL ALL GROUTING WITH TWO COATS OF CLEAR GROUT SEALER.
- 14. ENSURE THAT ALL FINISHES MEET SPECIFICATION MATERIAL STANDARDS AND NFPA 101 STANDARDS.
- 15. ALL RECEPTACLES, SWITCHES, COVERPLATES, ETC ARE TO BE WHITE.

- 17. ALL PRODUCTS AND MATERIALS SHALL BE INSTALLED IN ACCORDANCE WITH THE MANUFACTURER'S INSTRUCTIONS.
- 18. AFTER PROJECT COMPLETION, ALL FINISHES AND SURFACES ARE TO BE THOROUGHLY CLEANED.

KEYNOTES

GRAPHIC SCALE(S)

5

101444
REGISTERED
ARCHITECT

2026.05.26
2026.04.27

